



DATE 2/5/2025
 DRAWN BY P.H./ V.N.
 CHECKED BY P.H./ K.K.
 REVISED
 REVISED
 REVISED
 SHEET A7.1

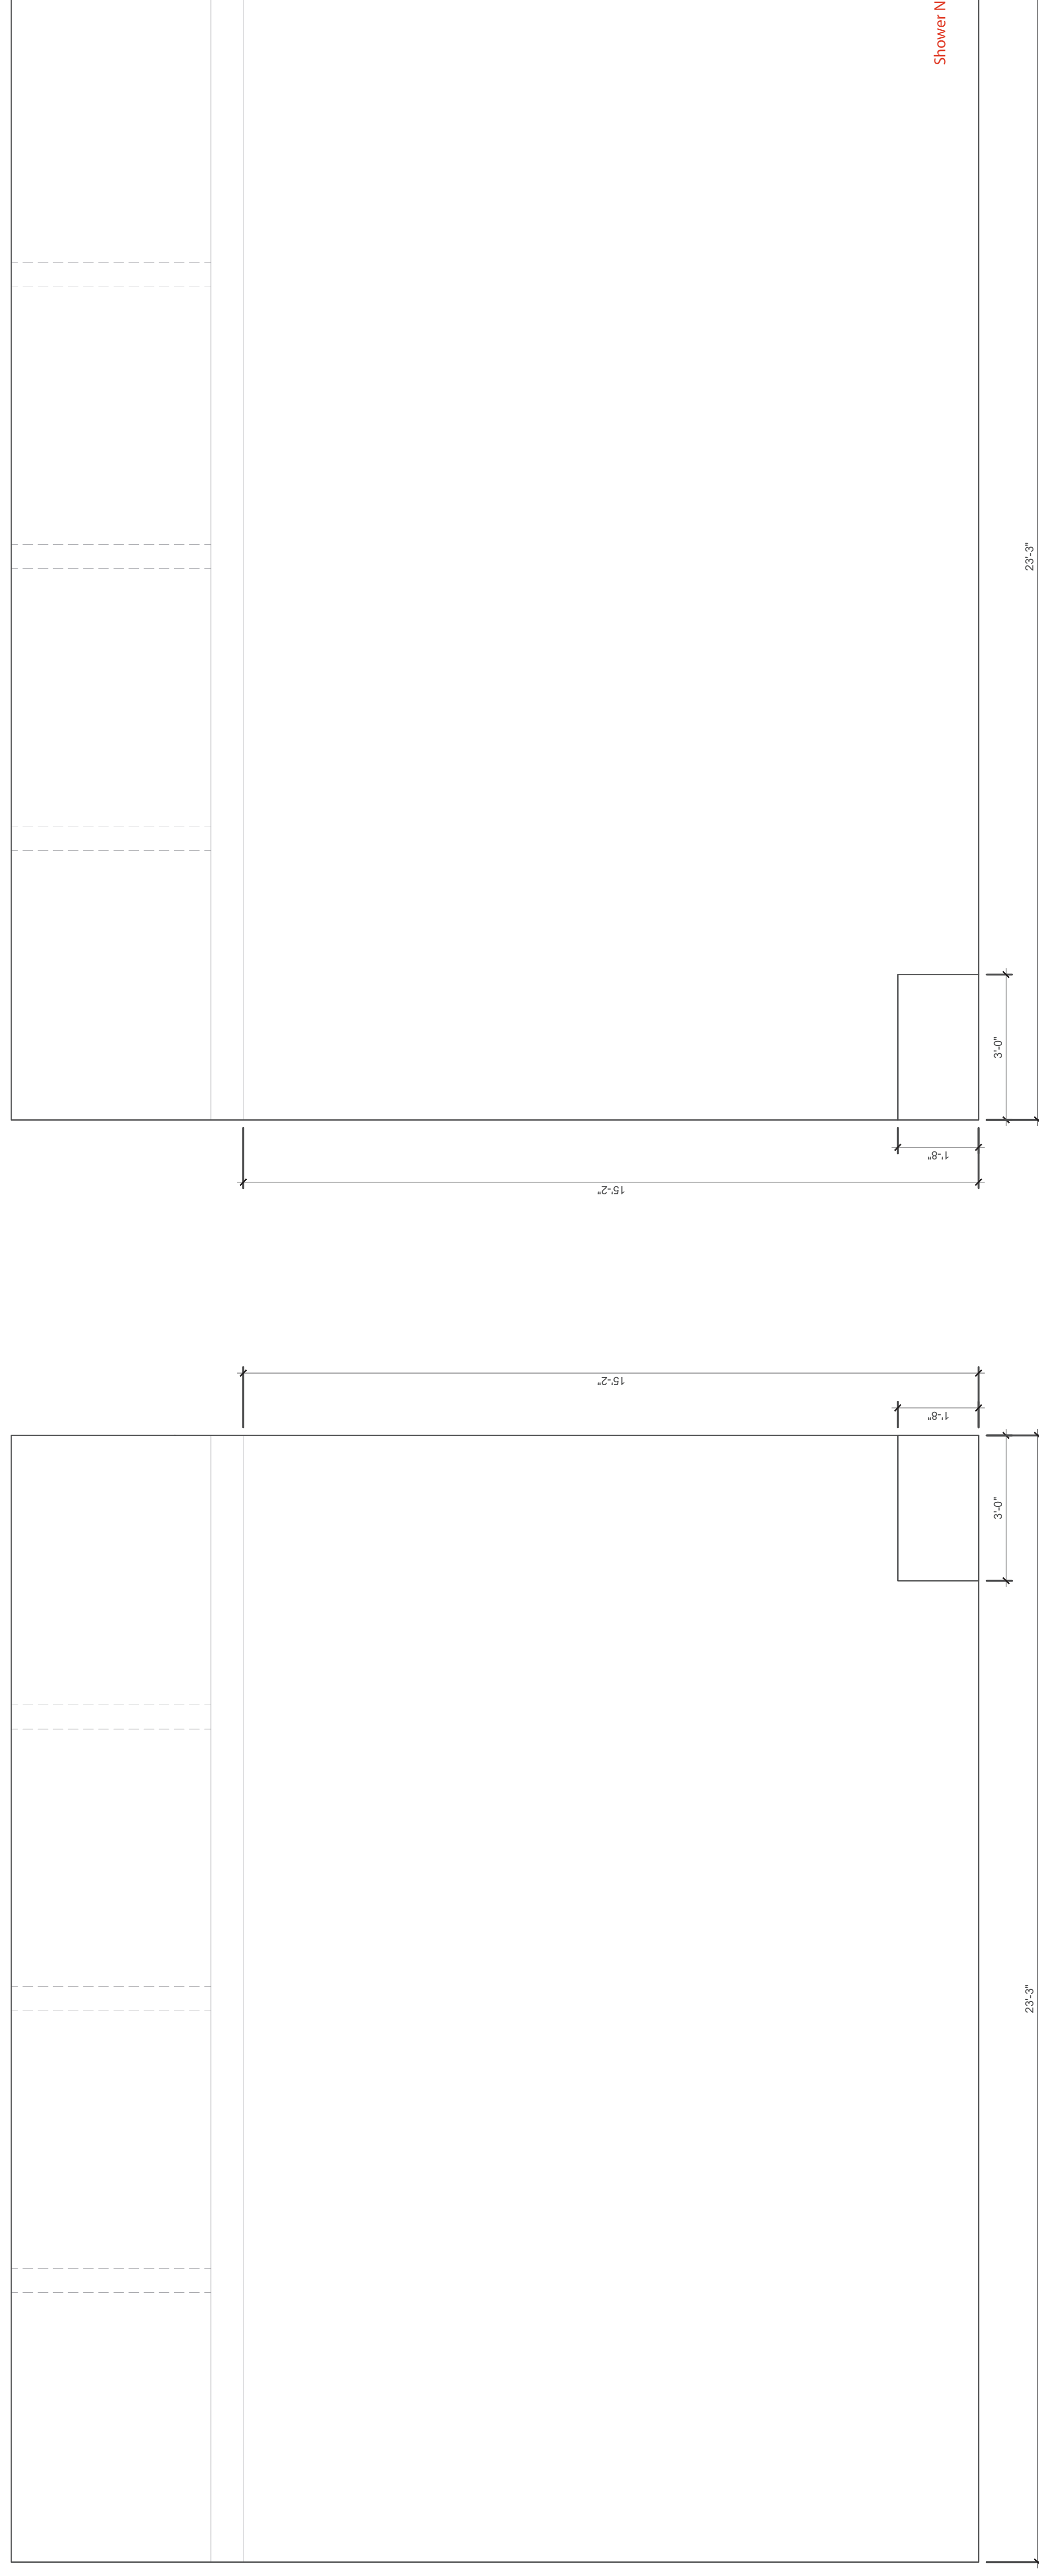


6b GAME ROOM 3
 SCALE: 1/2" = 1'-0"


6c GAME ROOM 4
 SCALE: 1/2" = 1'-0"

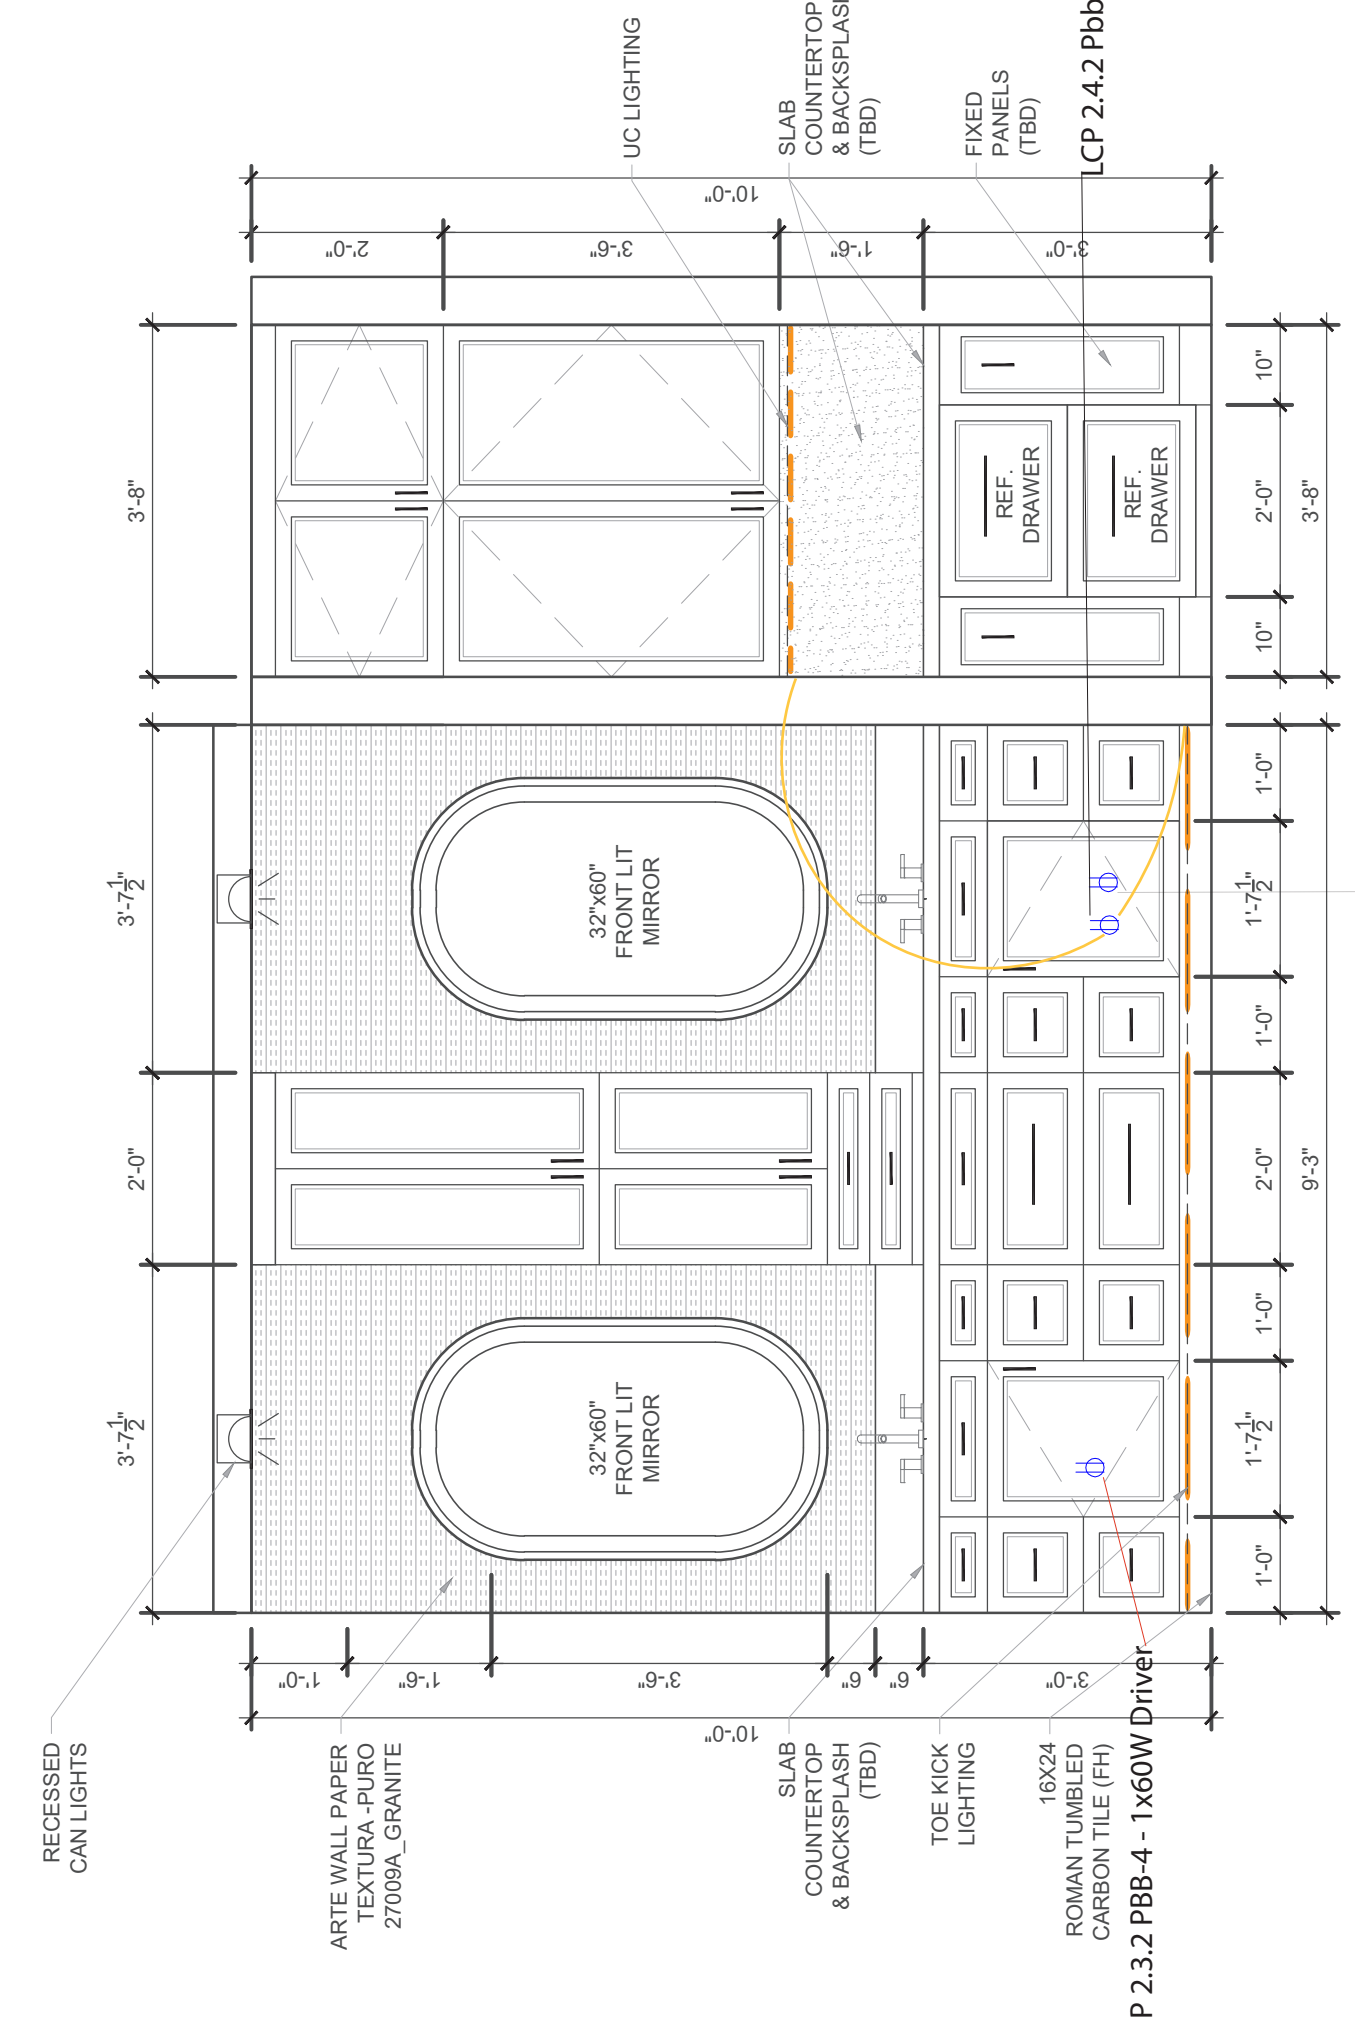


10 MASTER BATH - VANITY WALL
 SCALE: 1/2" = 1'-0"

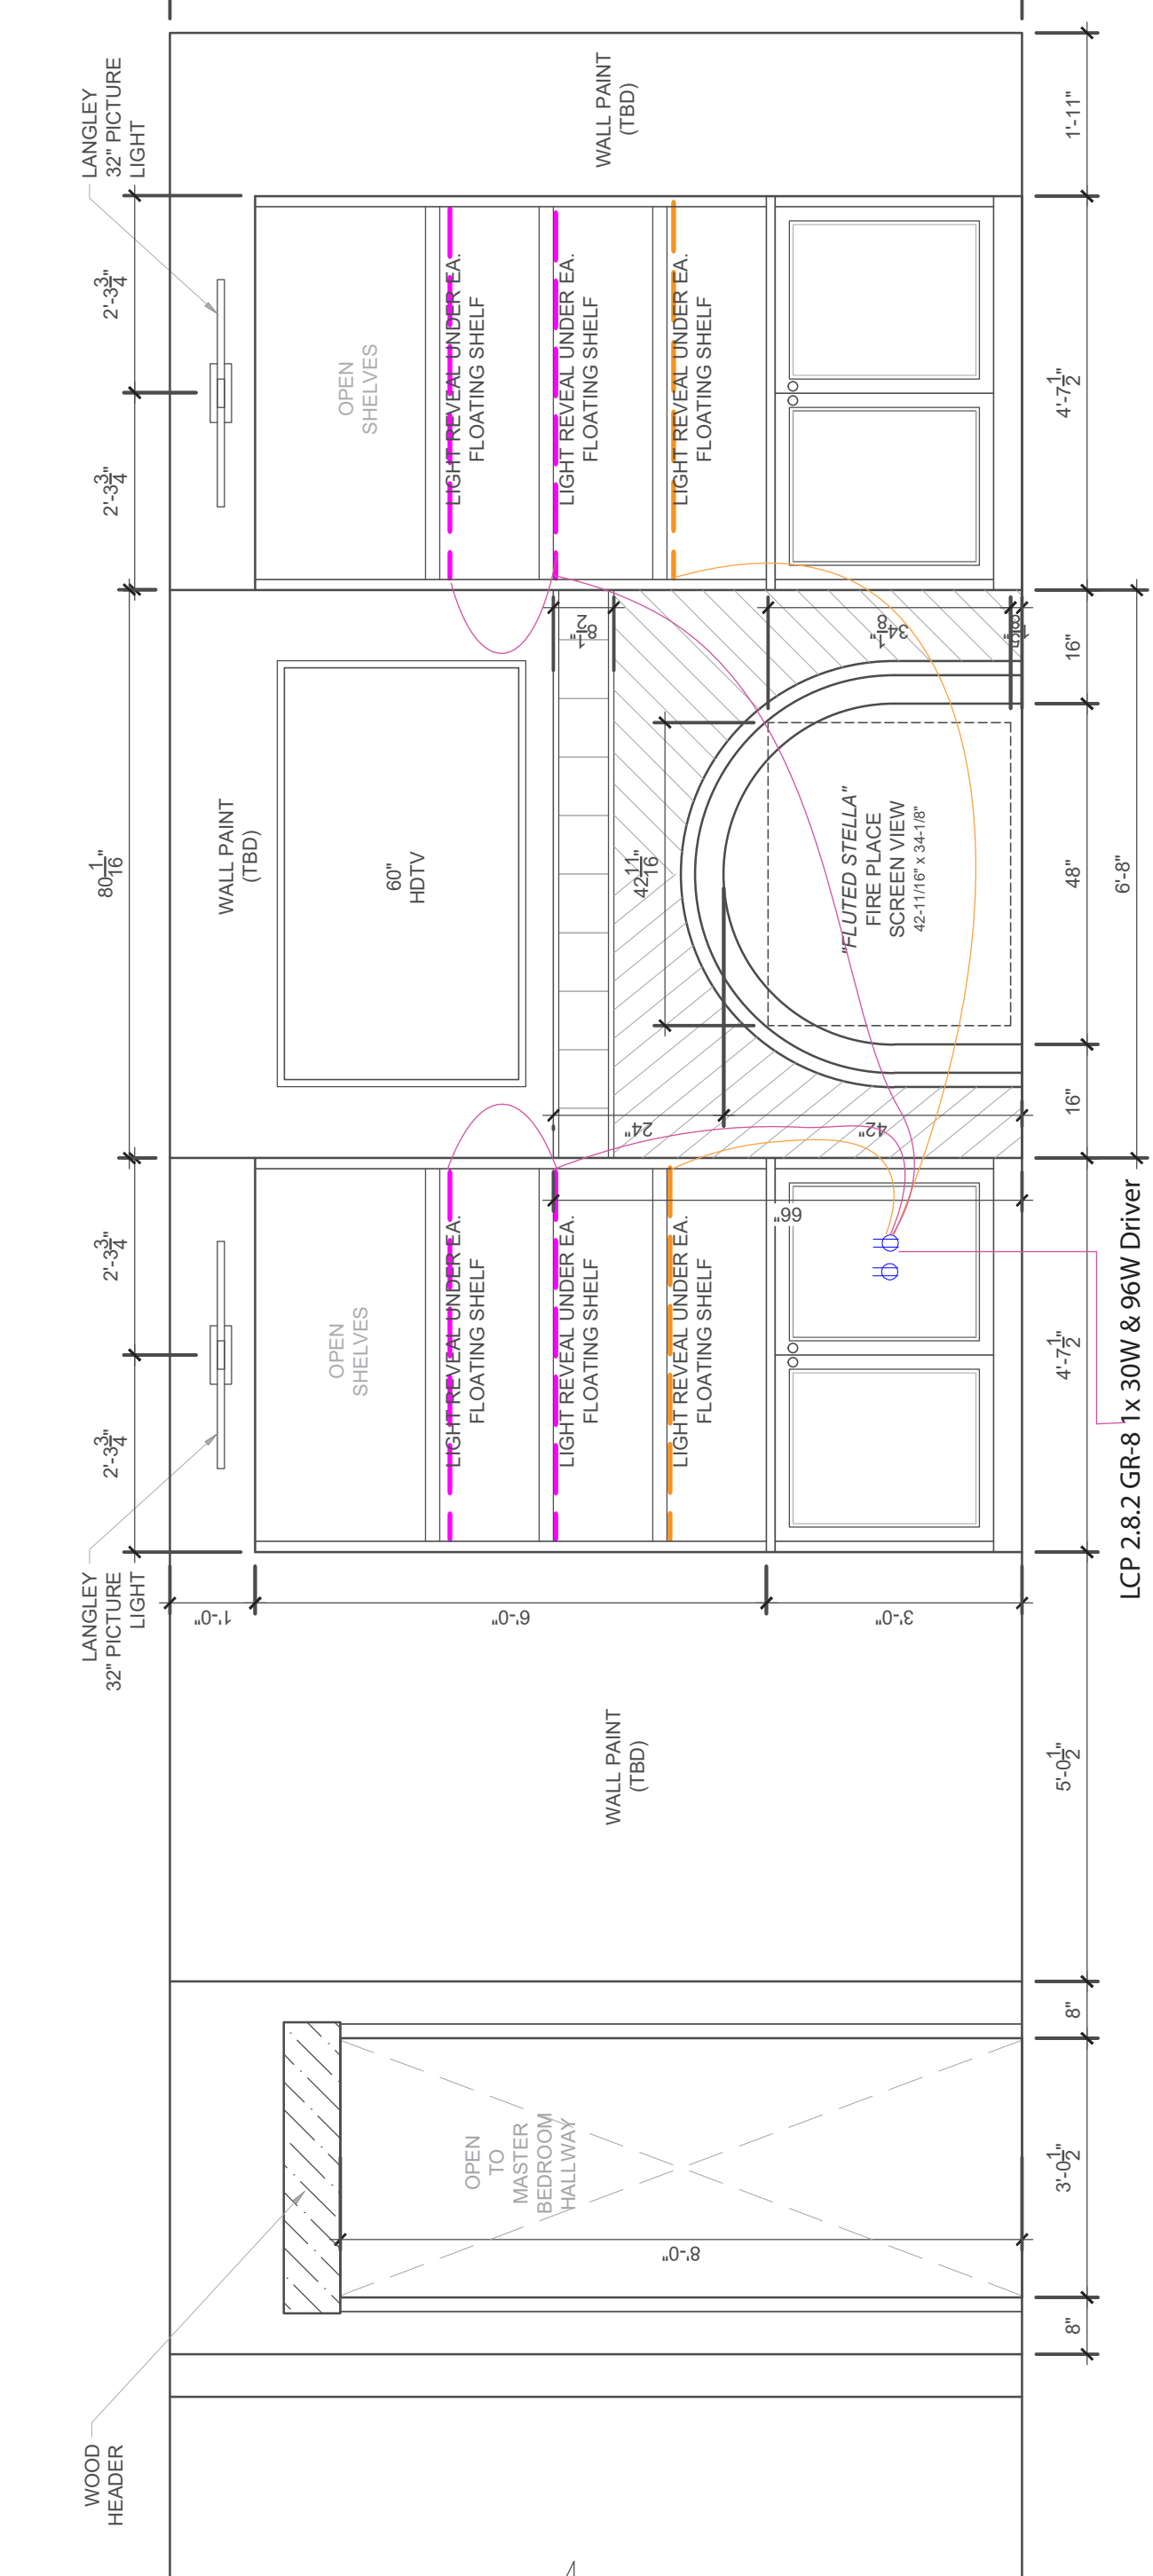

8 LIVING ROOM FIREPLACE
 SCALE: 1/2" = 1'-0"

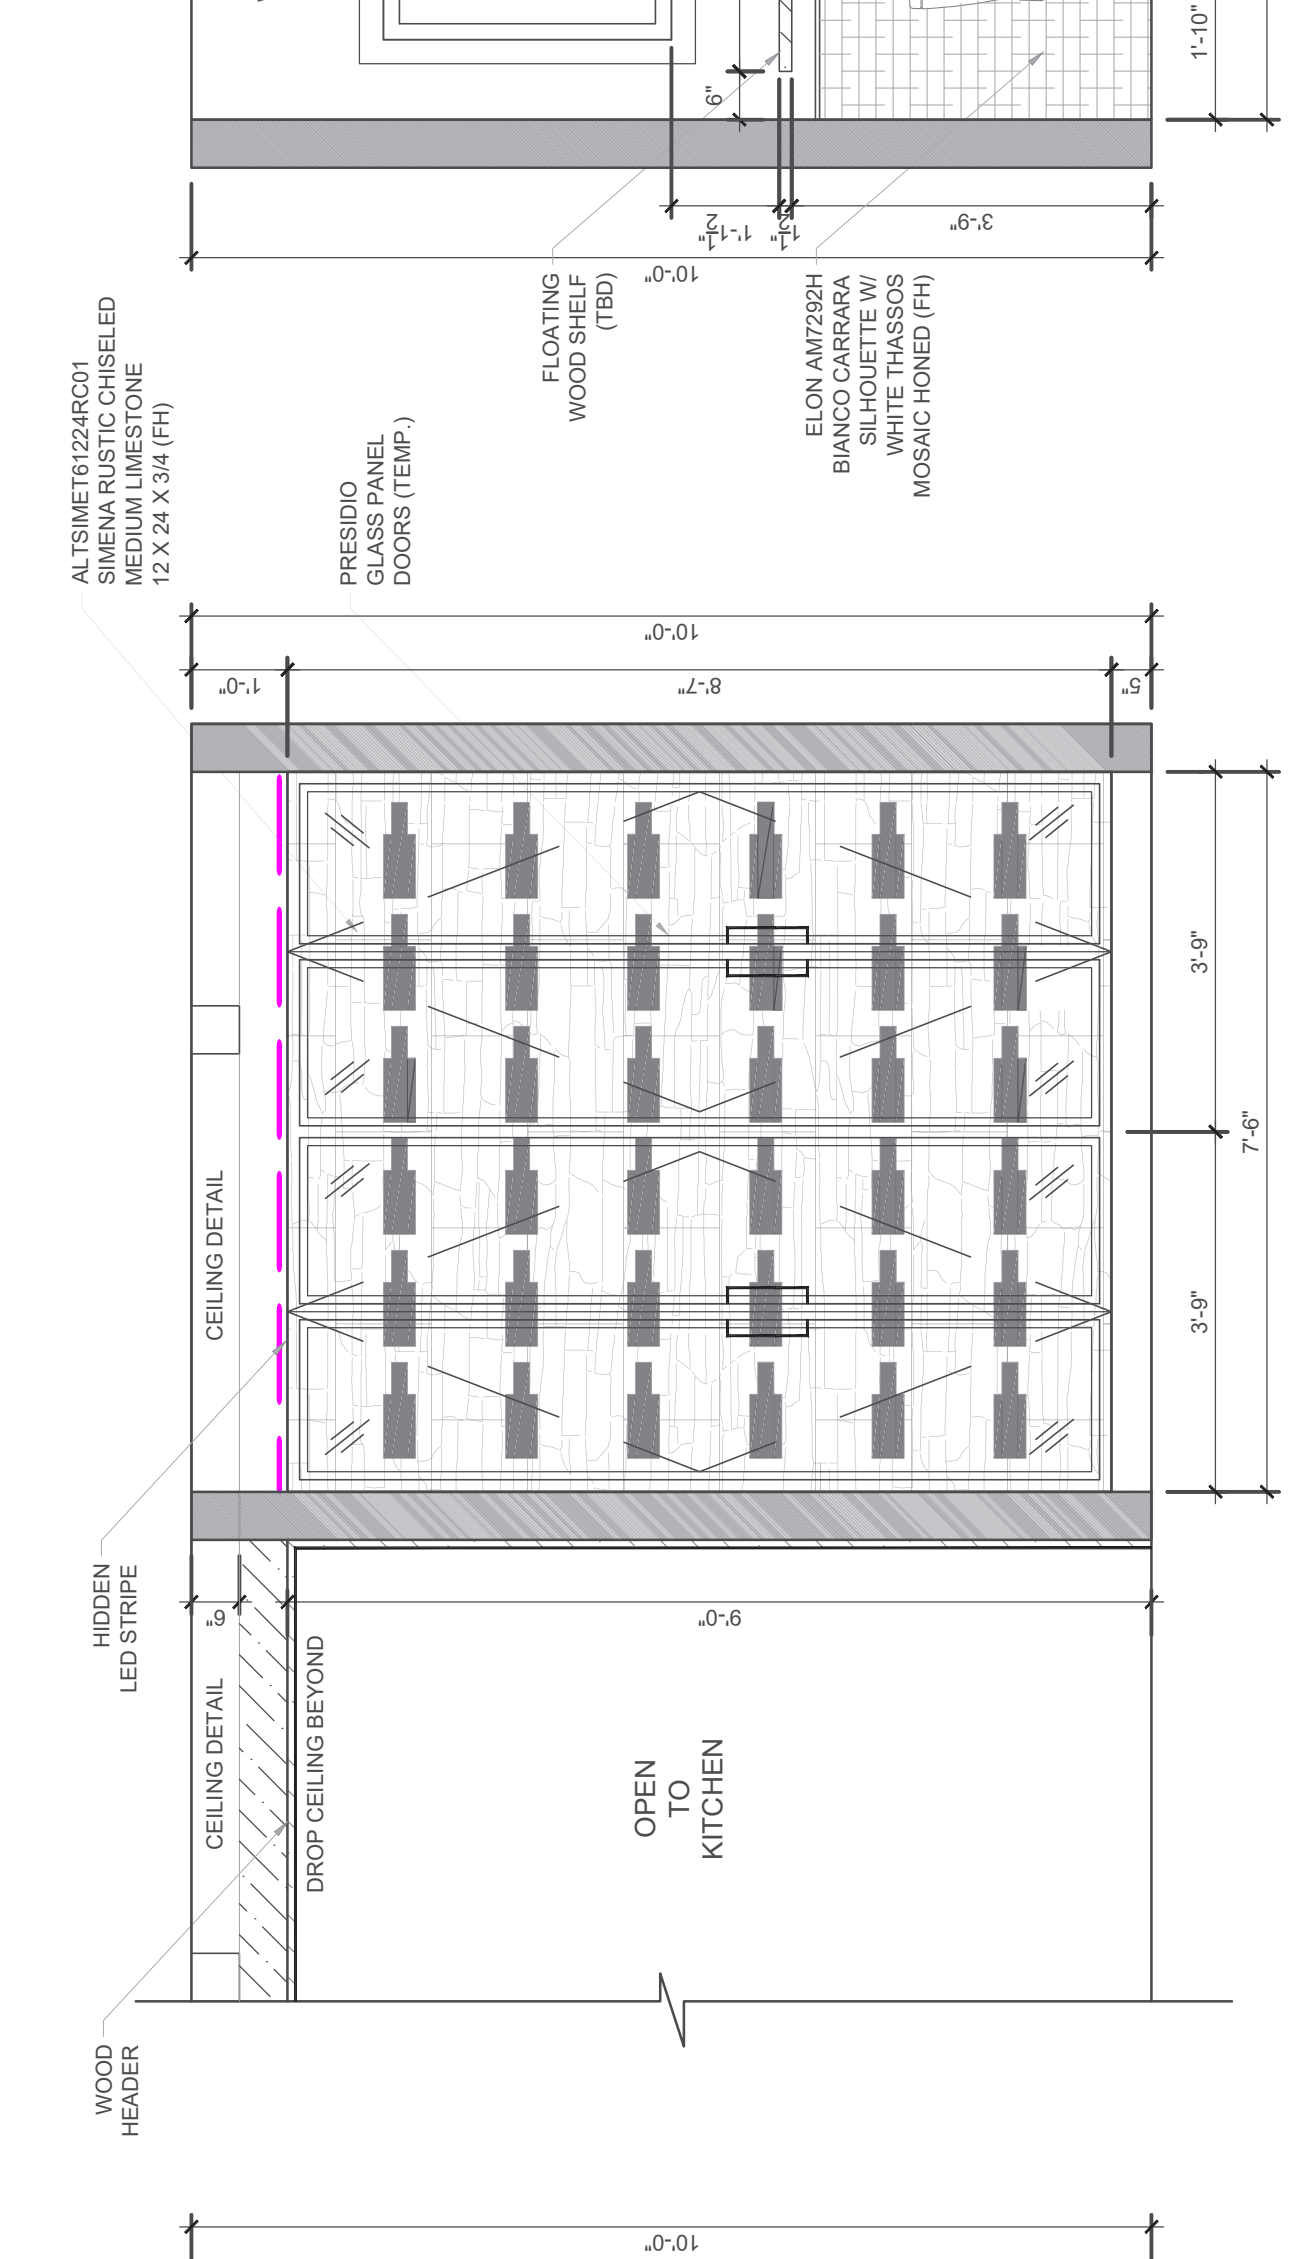


9 LIVING ROOM - WINE WALL
 SCALE: 1/2" = 1'-0"

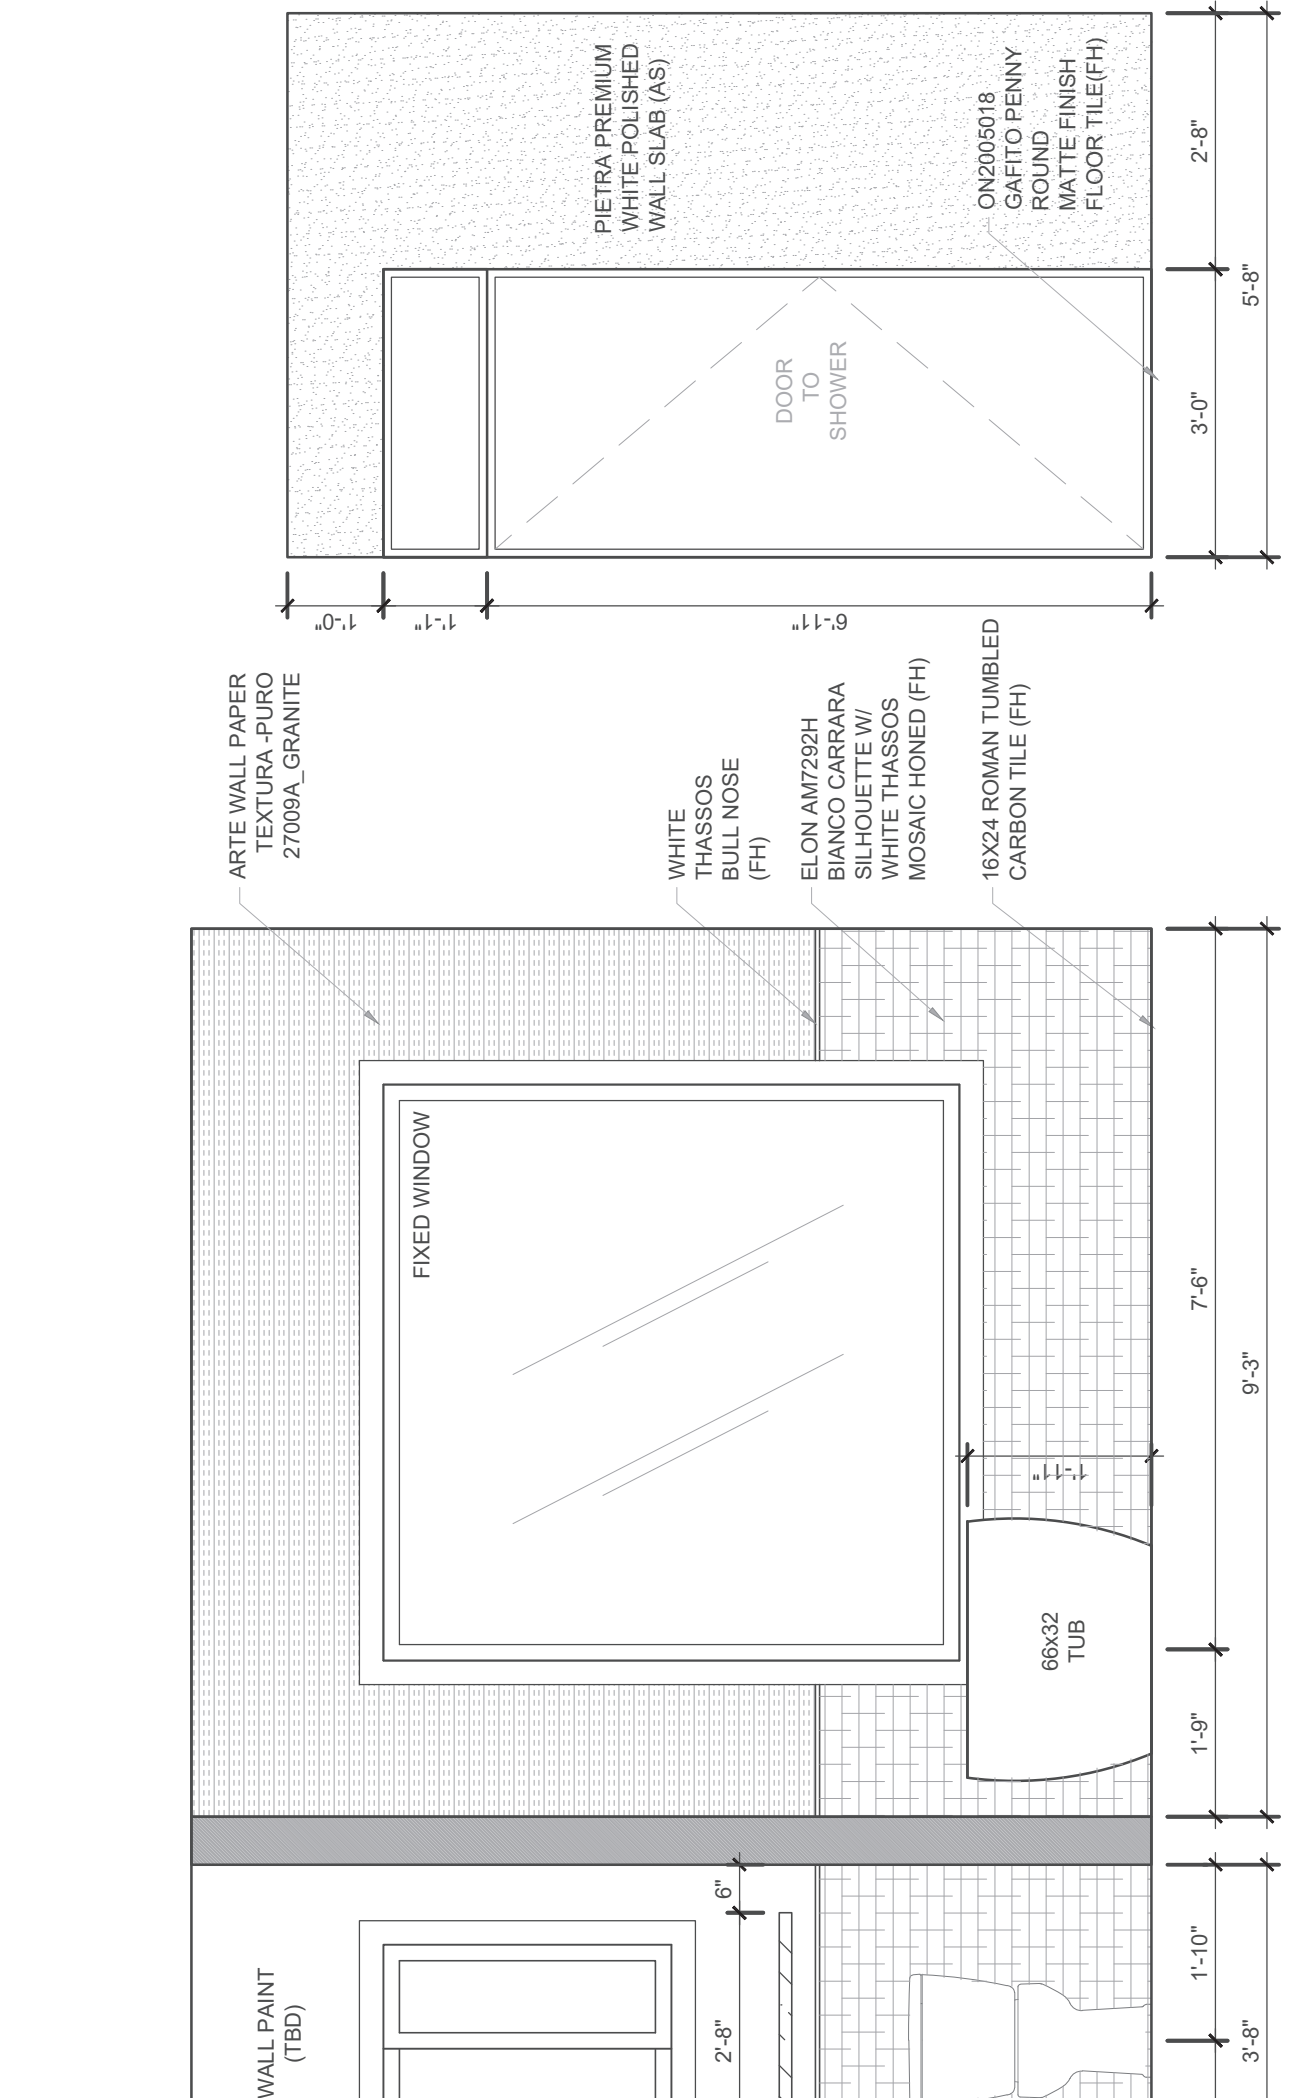


10a MASTER BATH - WINDOW WALL
 SCALE: 1/2" = 1'-0"

10b MASTER BATH - SHOWER
 SCALE: 1/2" = 1'-0"

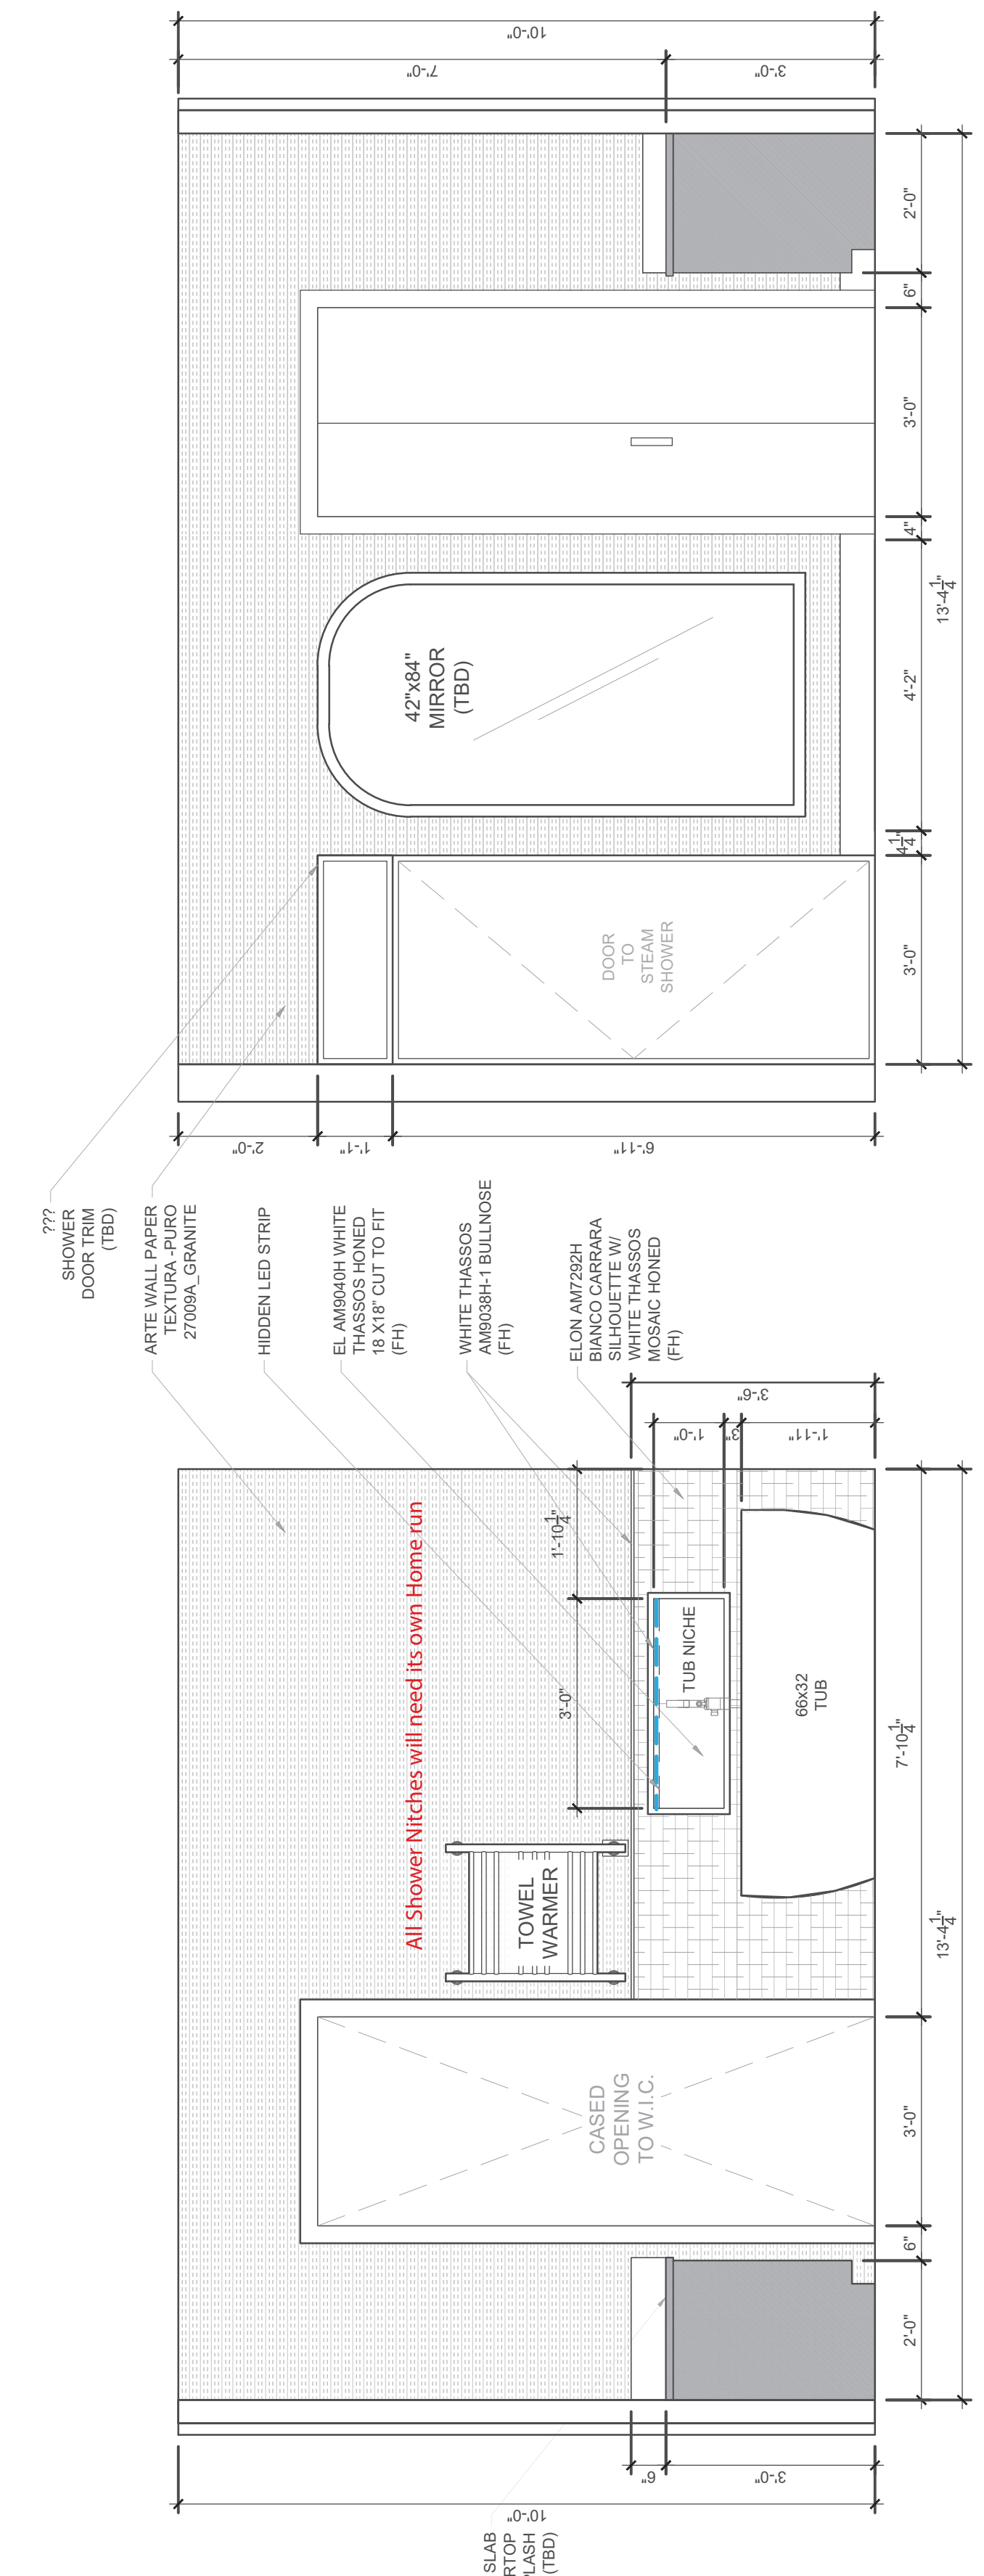


10b MASTER BATH - WINDOW WALL
 SCALE: 1/2" = 1'-0"

10c MASTER BATH - ENTRY / LINEN WALL
 SCALE: 1/2" = 1'-0"

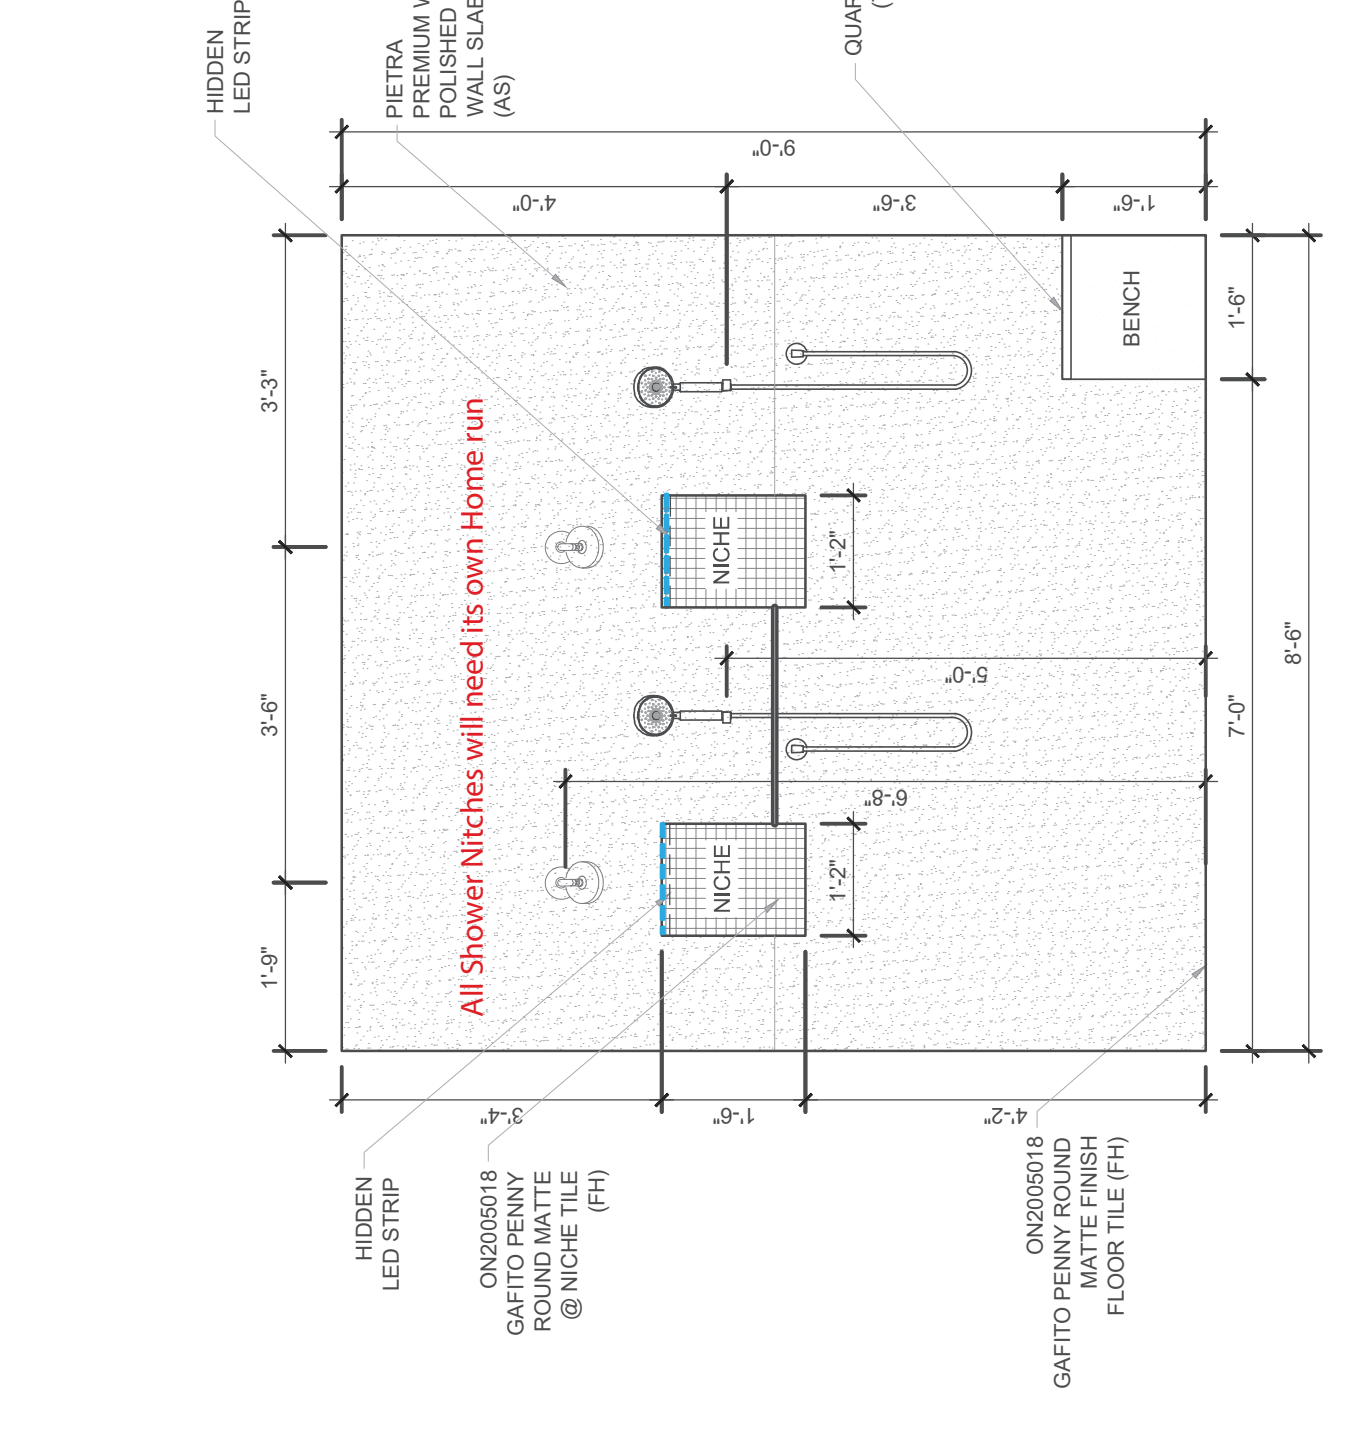


10d MASTER BATH - SHOWER
 SCALE: 1/2" = 1'-0"

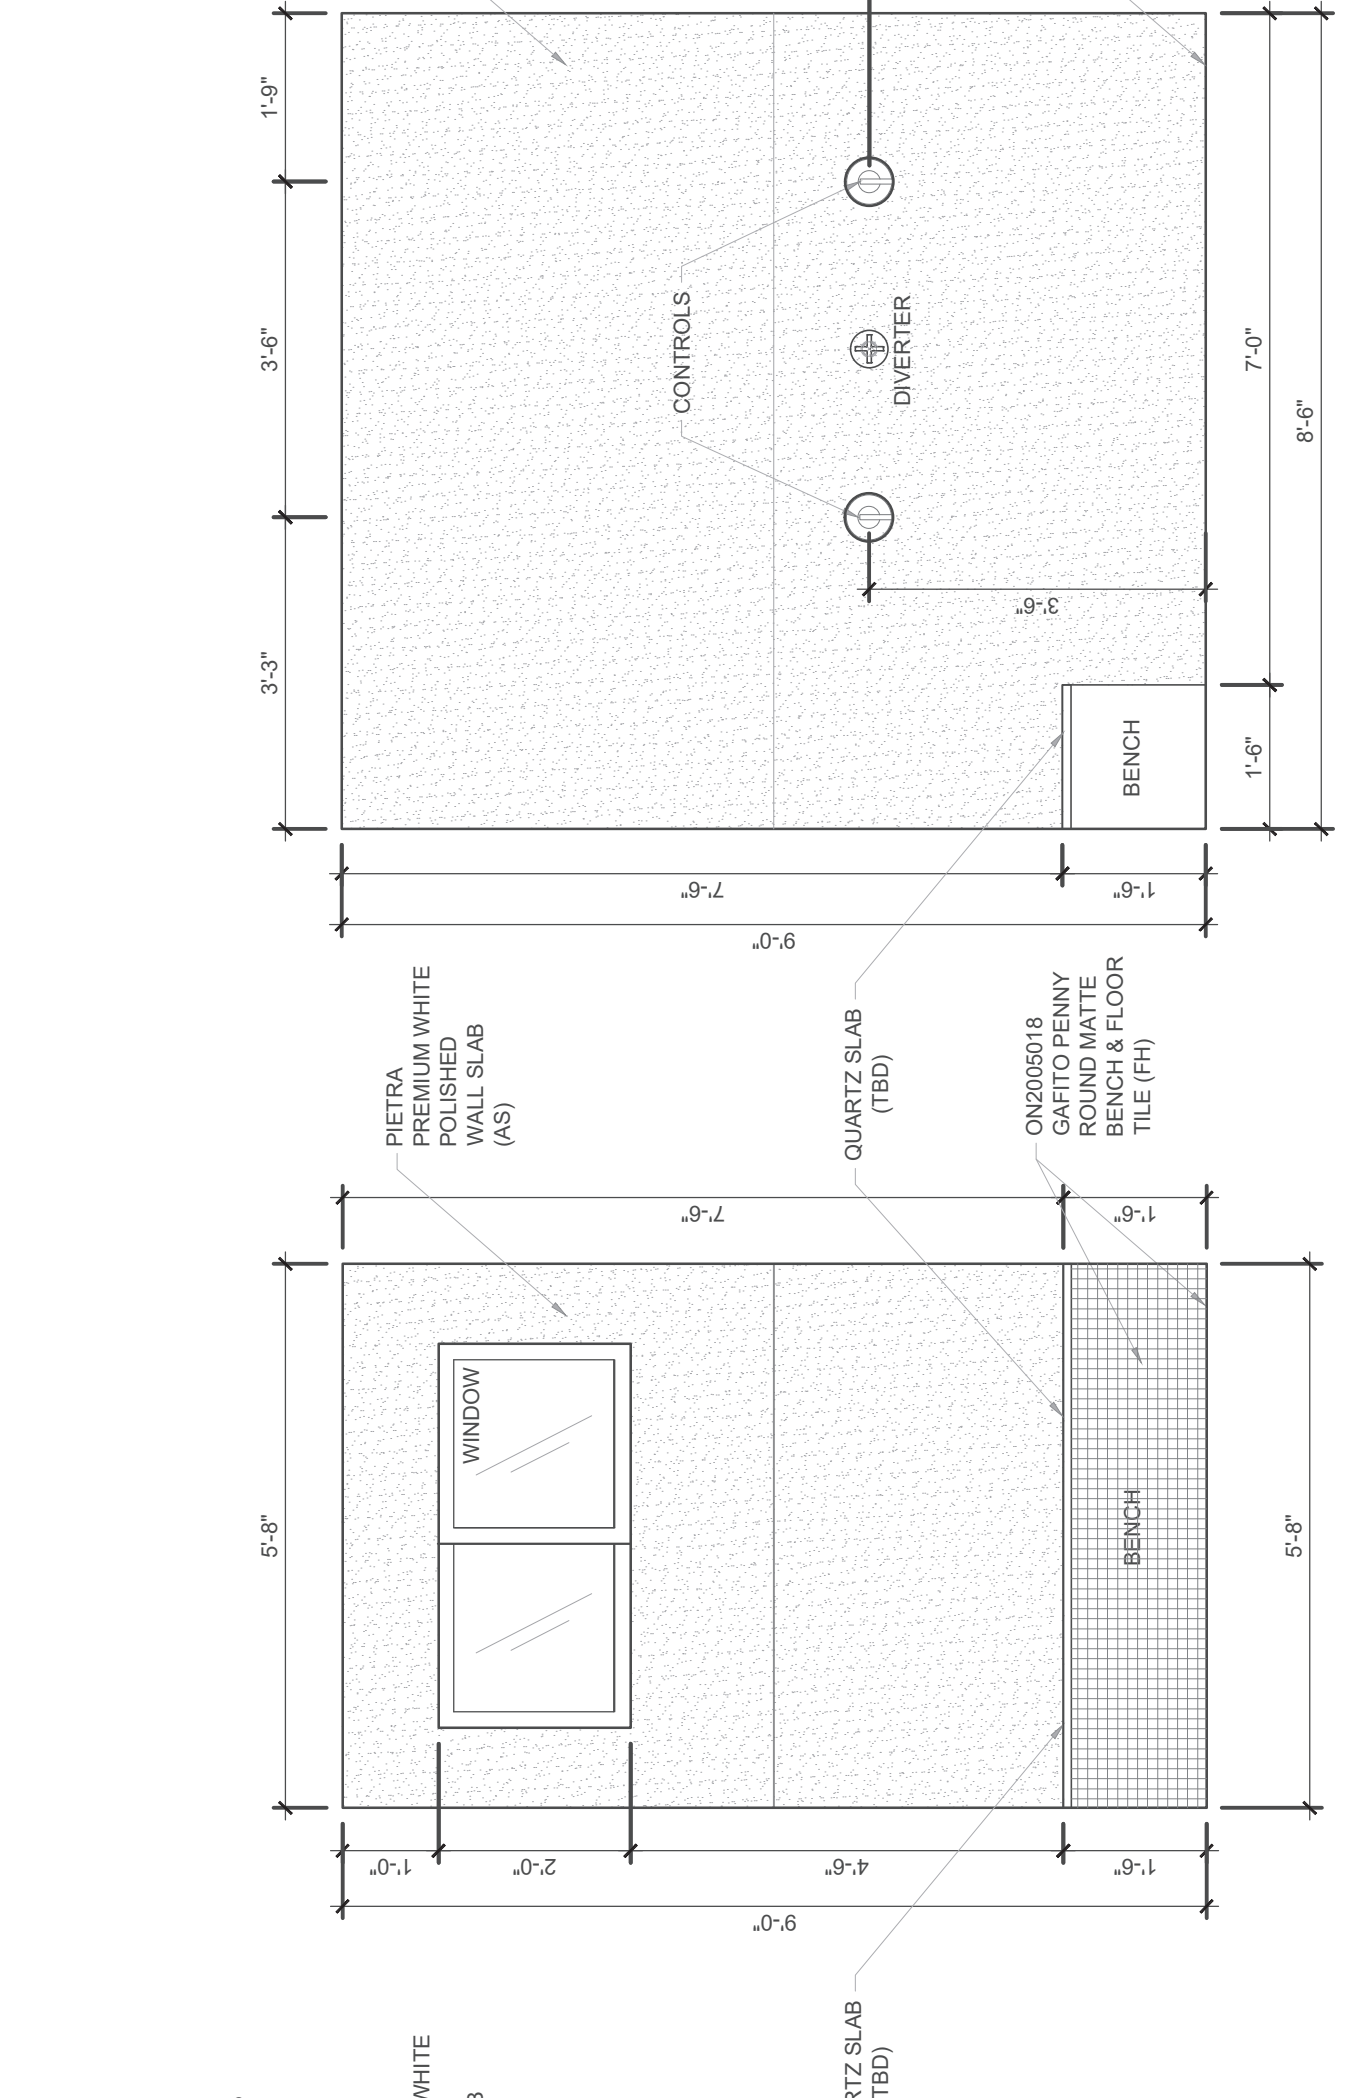


10e MASTER BATH - SHOWER
 SCALE: 1/2" = 1'-0"


10f MASTER BATH - SHOWER
 SCALE: 1/2" = 1'-0"

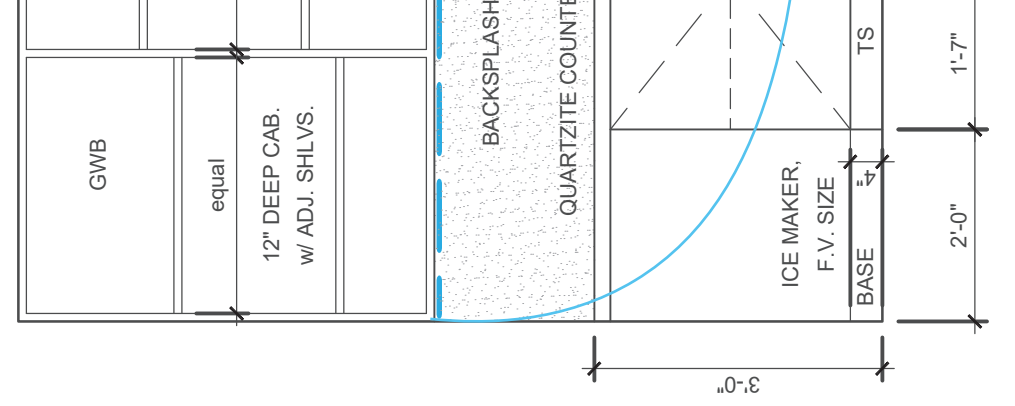


11 PANTRY - LEFT
SCALE: 1/2" = 1'-0"

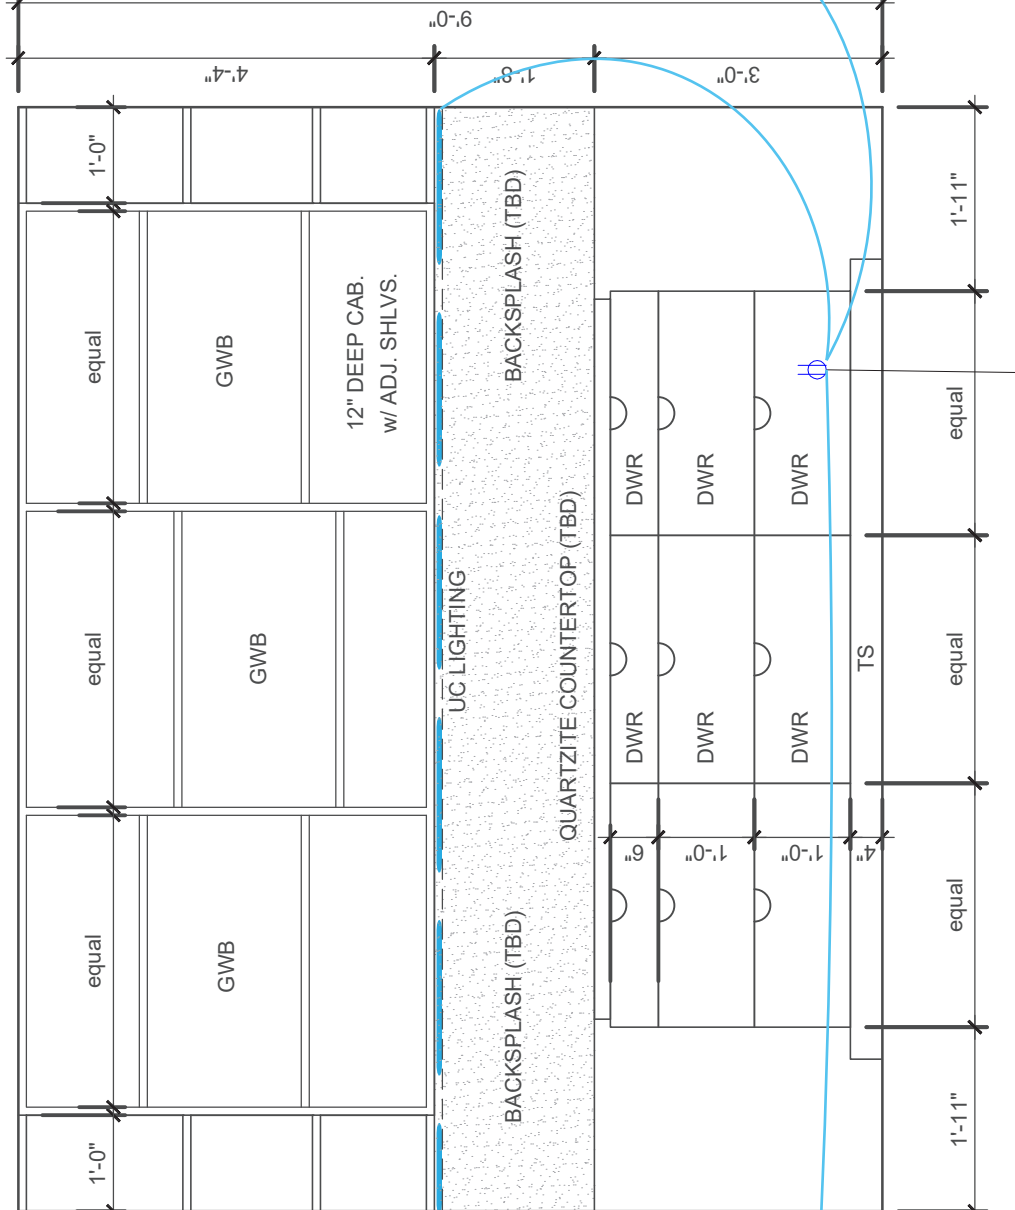


12 PANTRY - CENTER
SCALE: 1/2" = 1'-0"

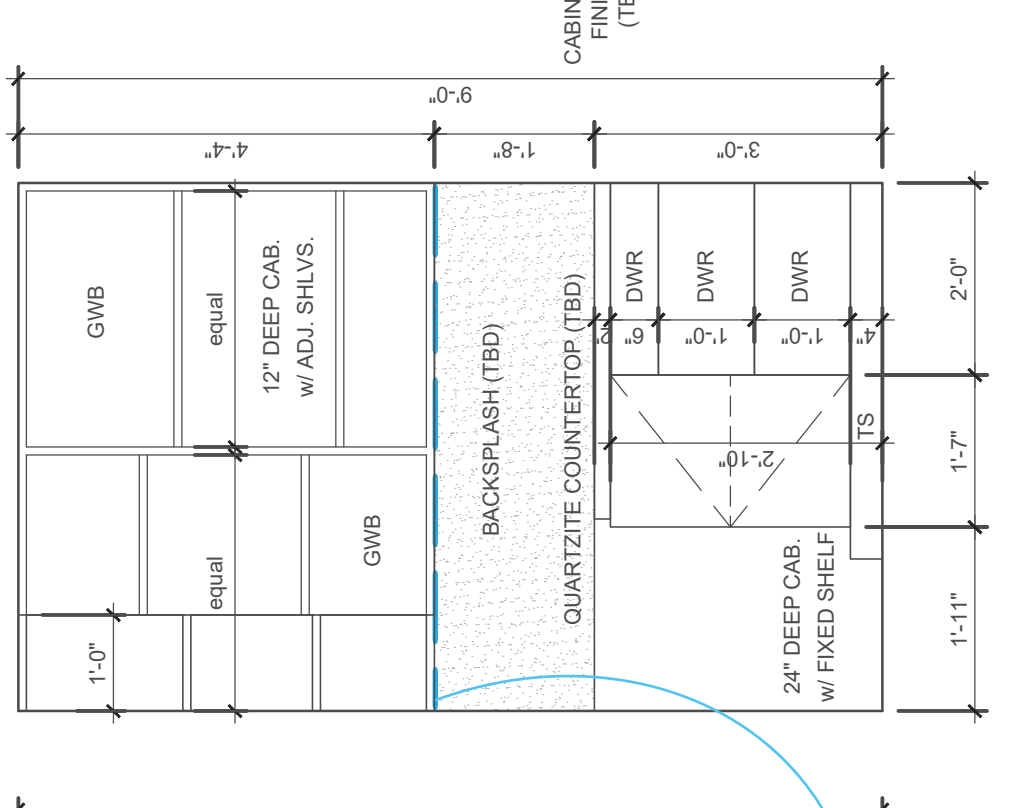


13 PANTRY - RIGHT
SCALE: 1/2" = 1'-0"

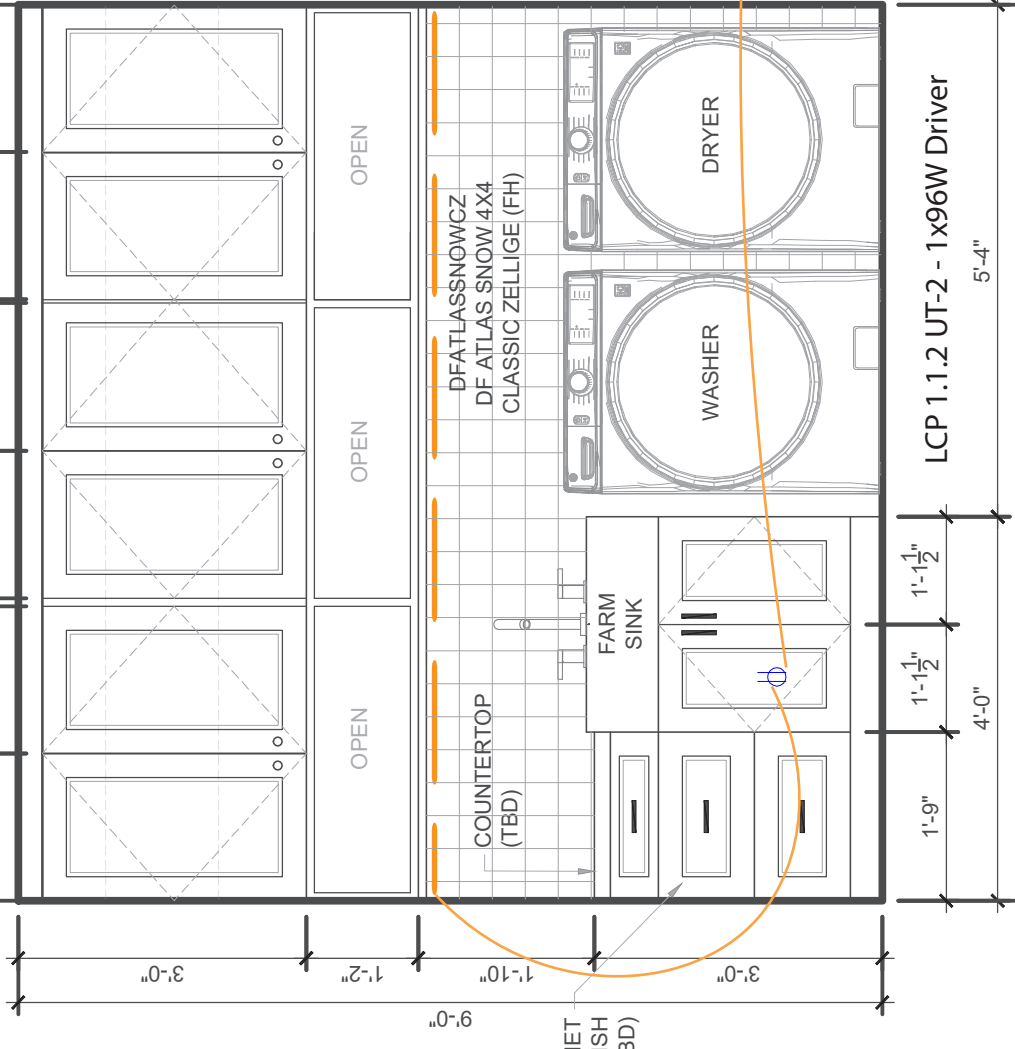


14 UTILITY ROOM - CABINETRY WALL
SCALE: 1/2" = 1'-0"

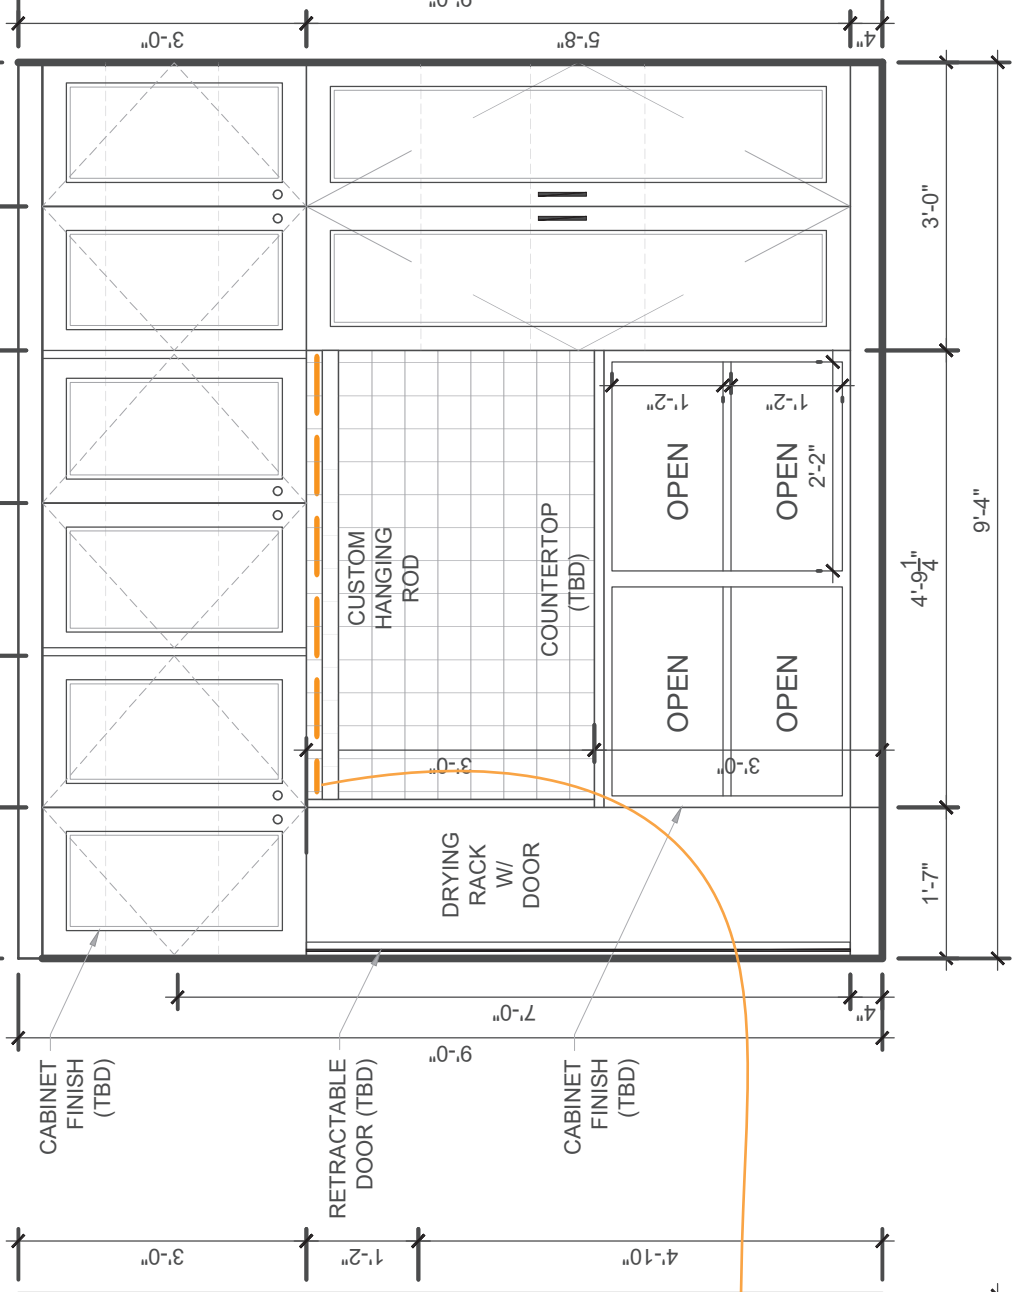


15 UTILITY ROOM - WASHER/ DRYER WALL
SCALE: 1/2" = 1'-0"

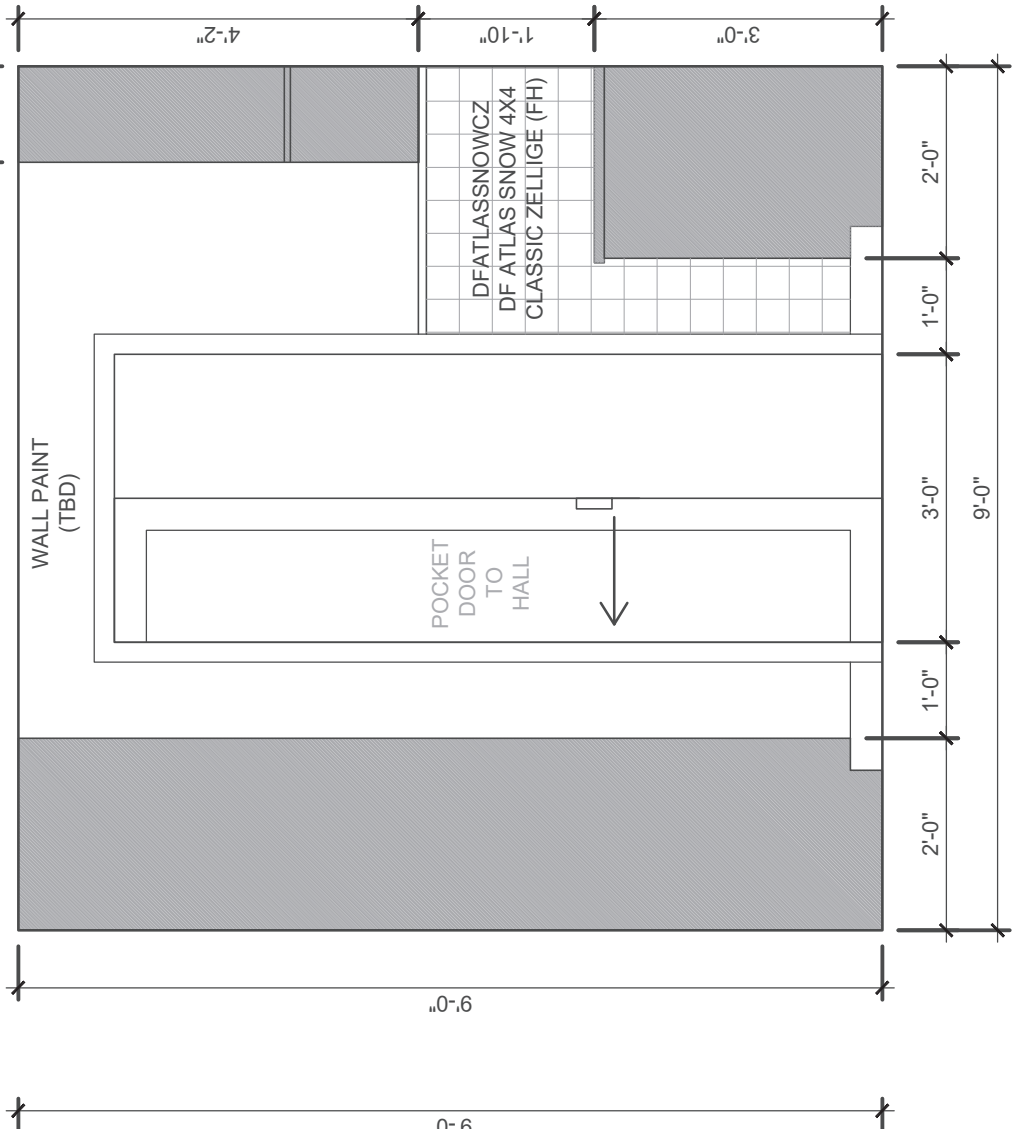


15a UTILITY ROOM - ENTRY WALL
SCALE: 1/2" = 1'-0"

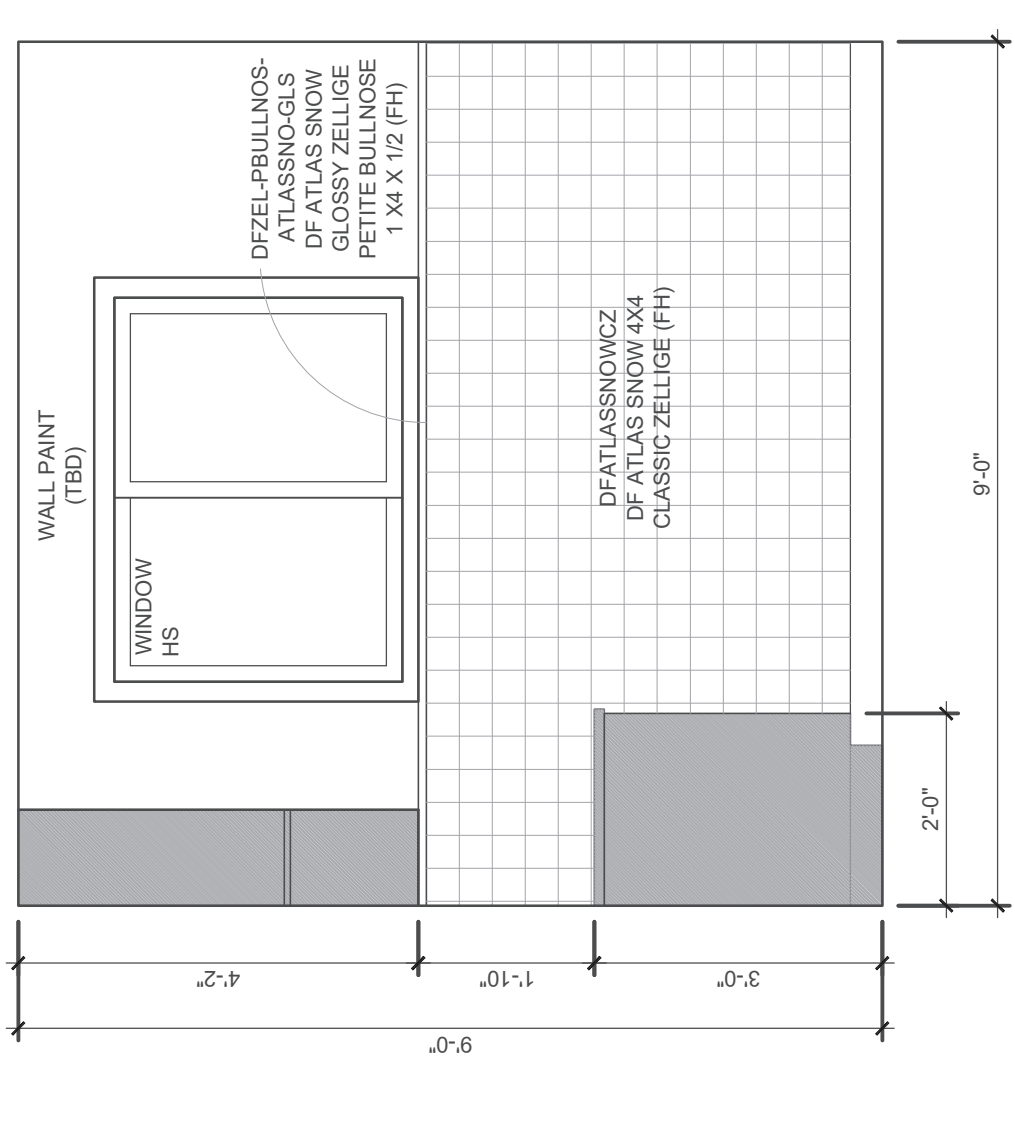


15b UTILITY ROOM - WINDOW WALL
SCALE: 1/2" = 1'-0"

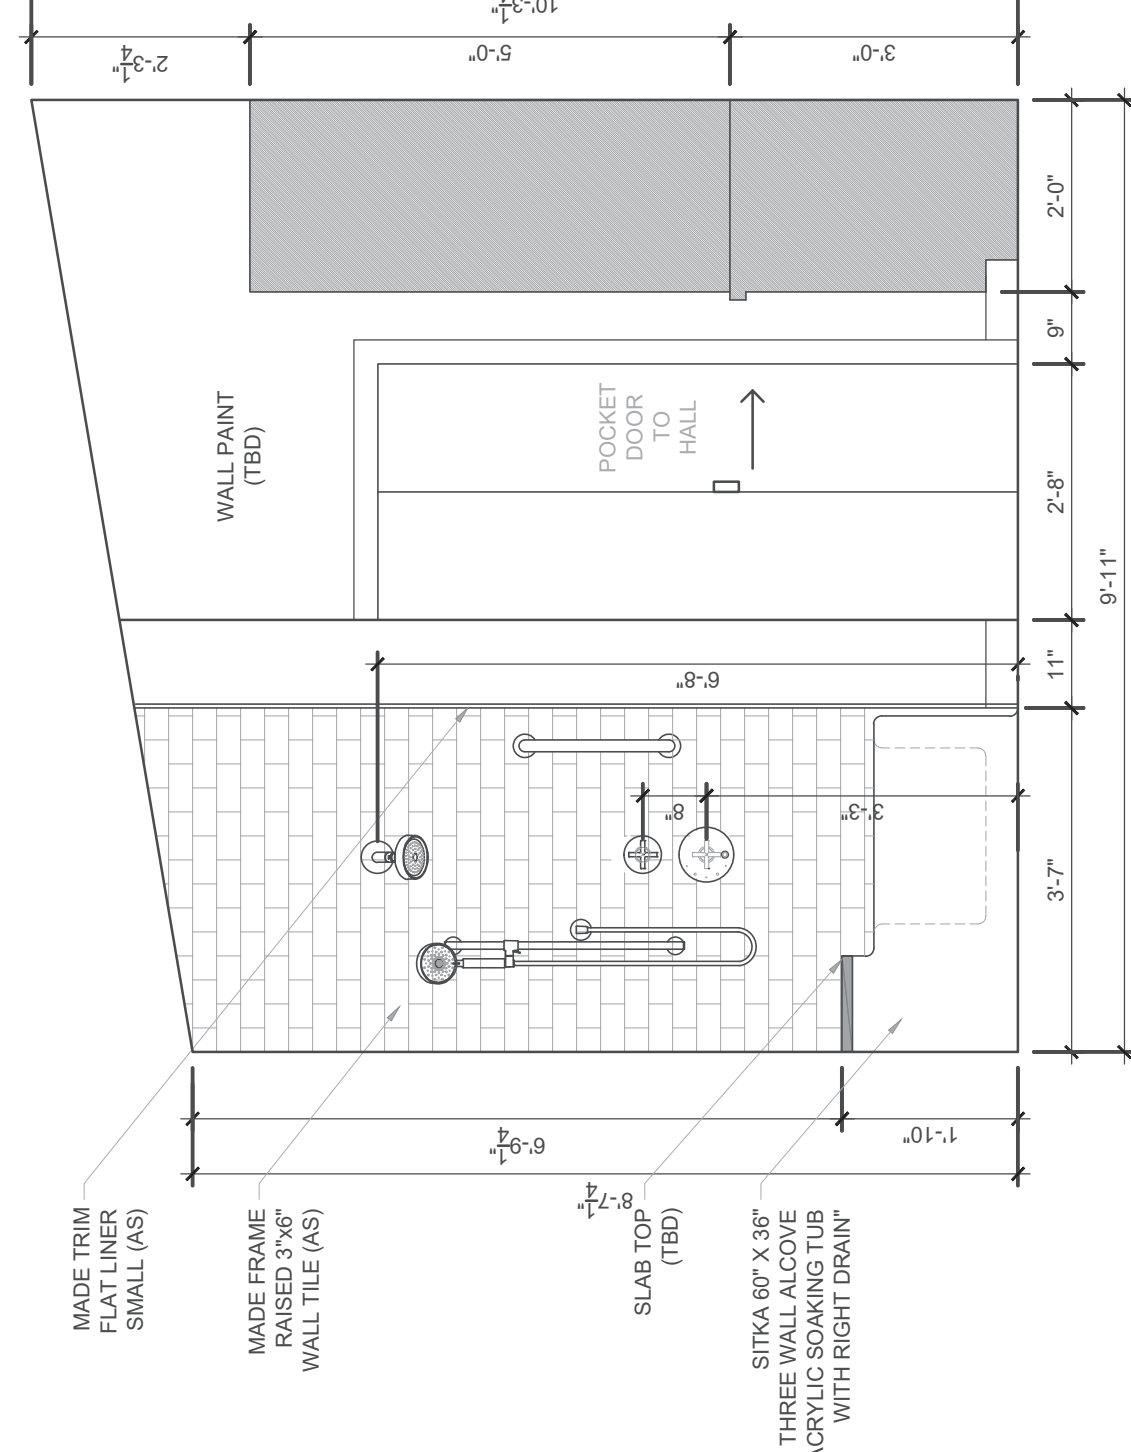


16 BATH 2 - SHOWER / DOOR WALL
SCALE: 1/2" = 1'-0"

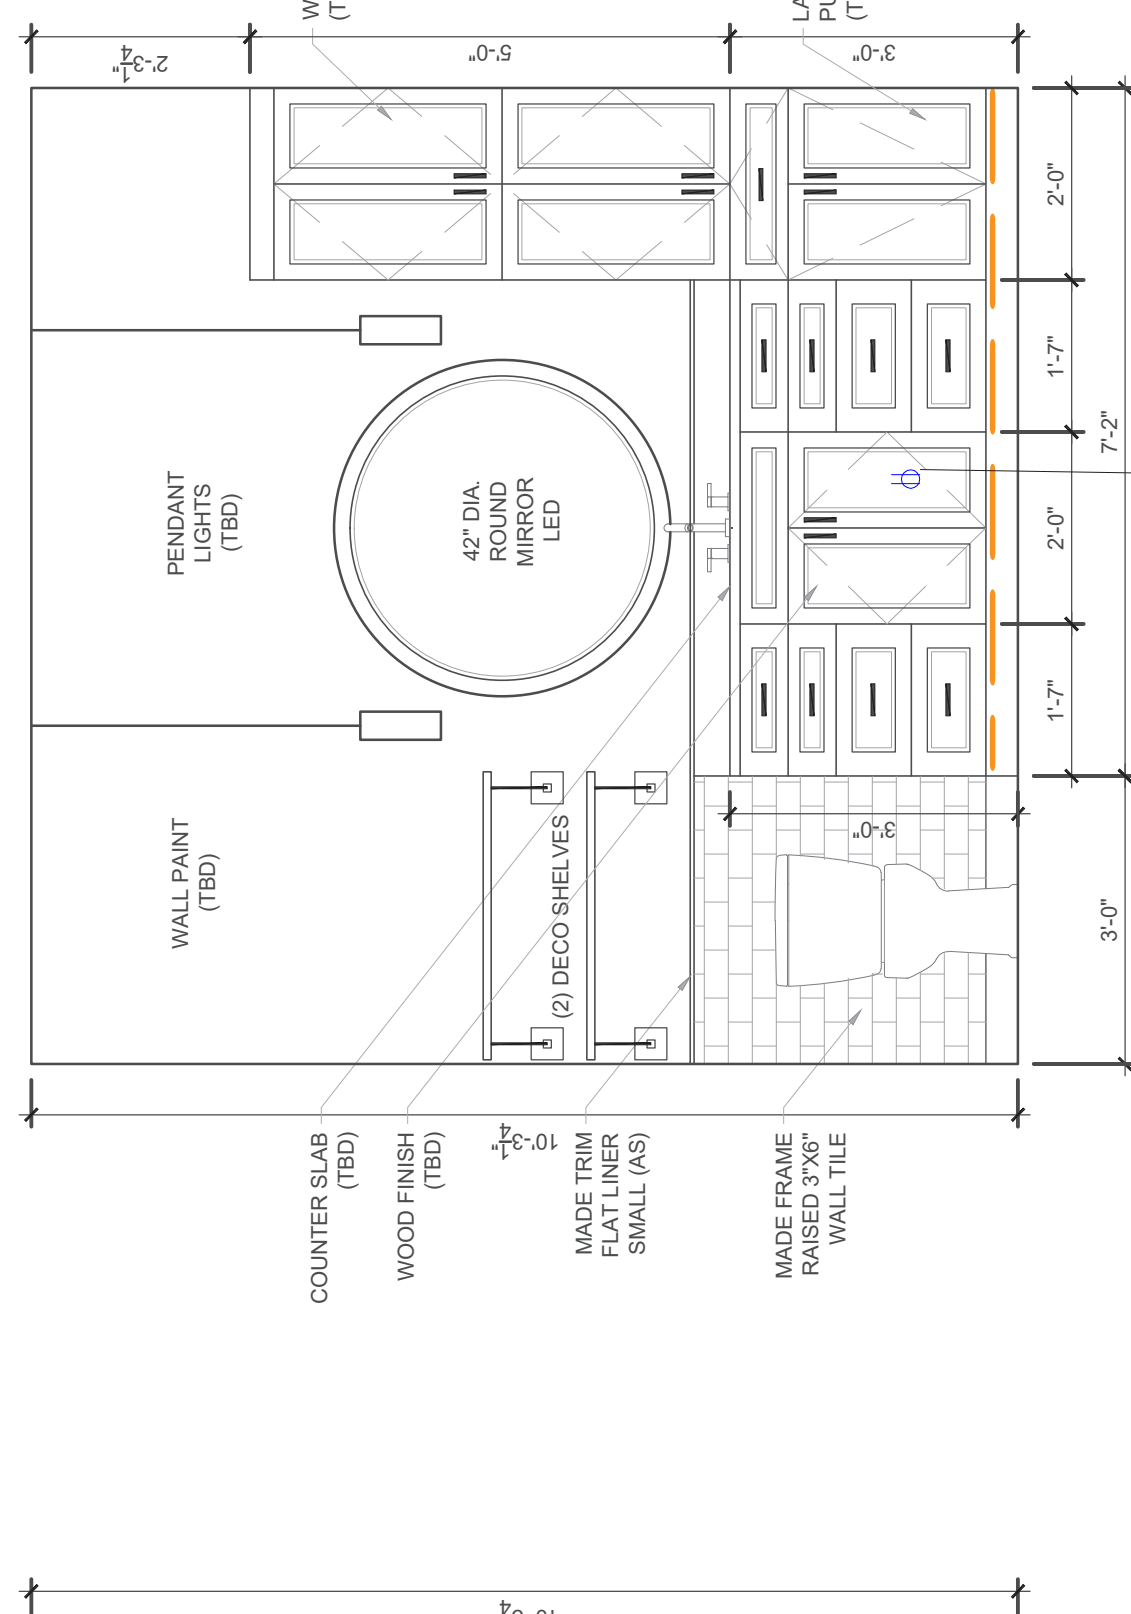

17 BATH 2 - VANITY WALL
SCALE: 1/2" = 1'-0"

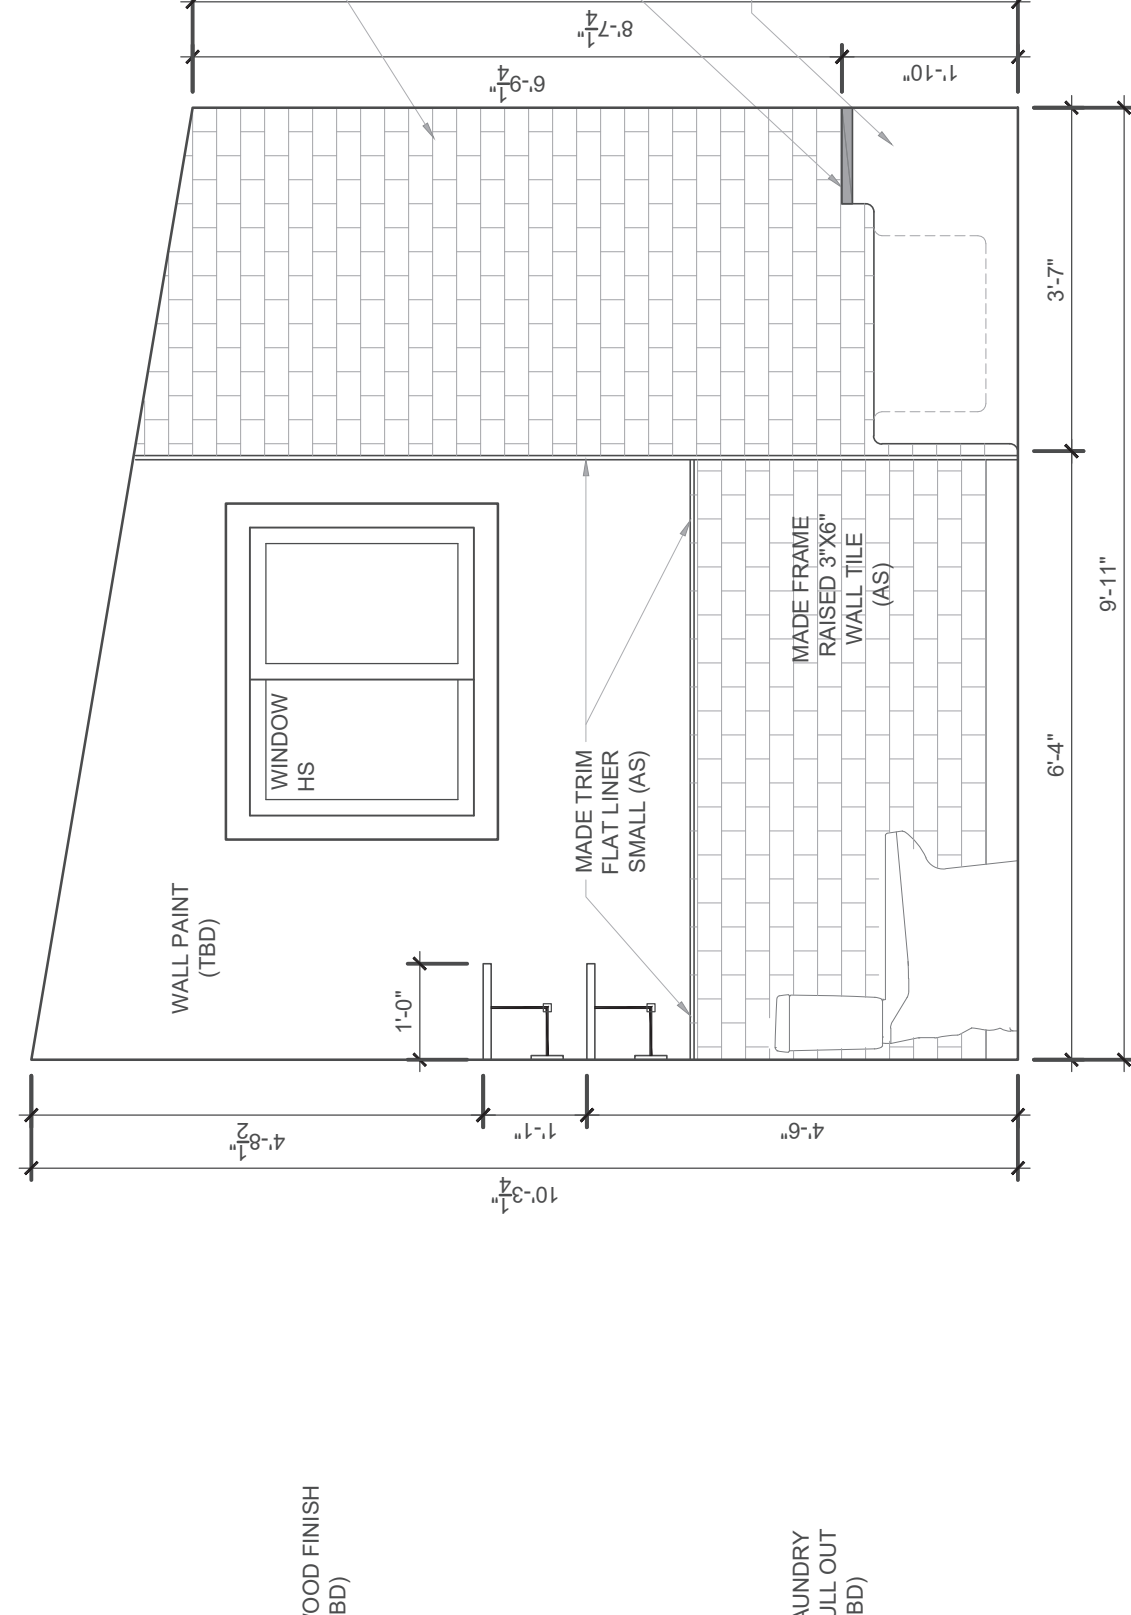


17a BATH 2 - WINDOW WALL
SCALE: 1/2" = 1'-0"

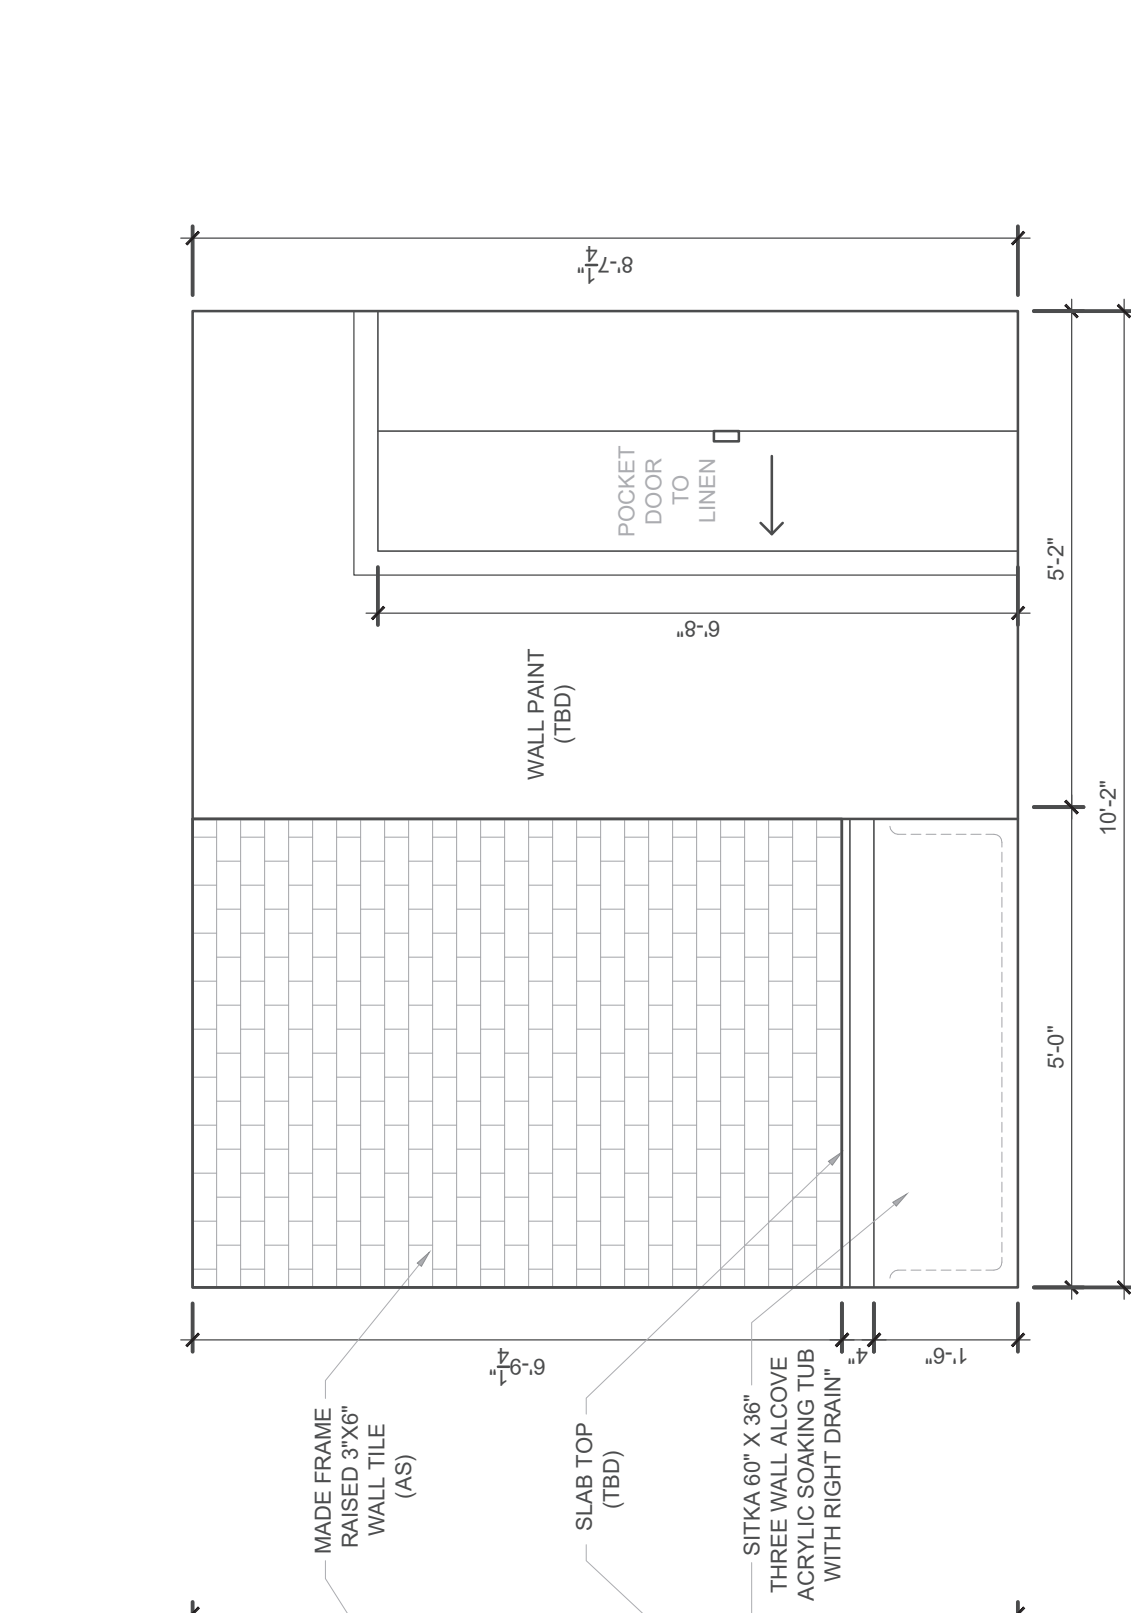


17b BATH 2 - TUB WALL
SCALE: 1/2" = 1'-0"




18 BATH 3 - VANITY WALL
SCALE: 1/2" = 1'-0"

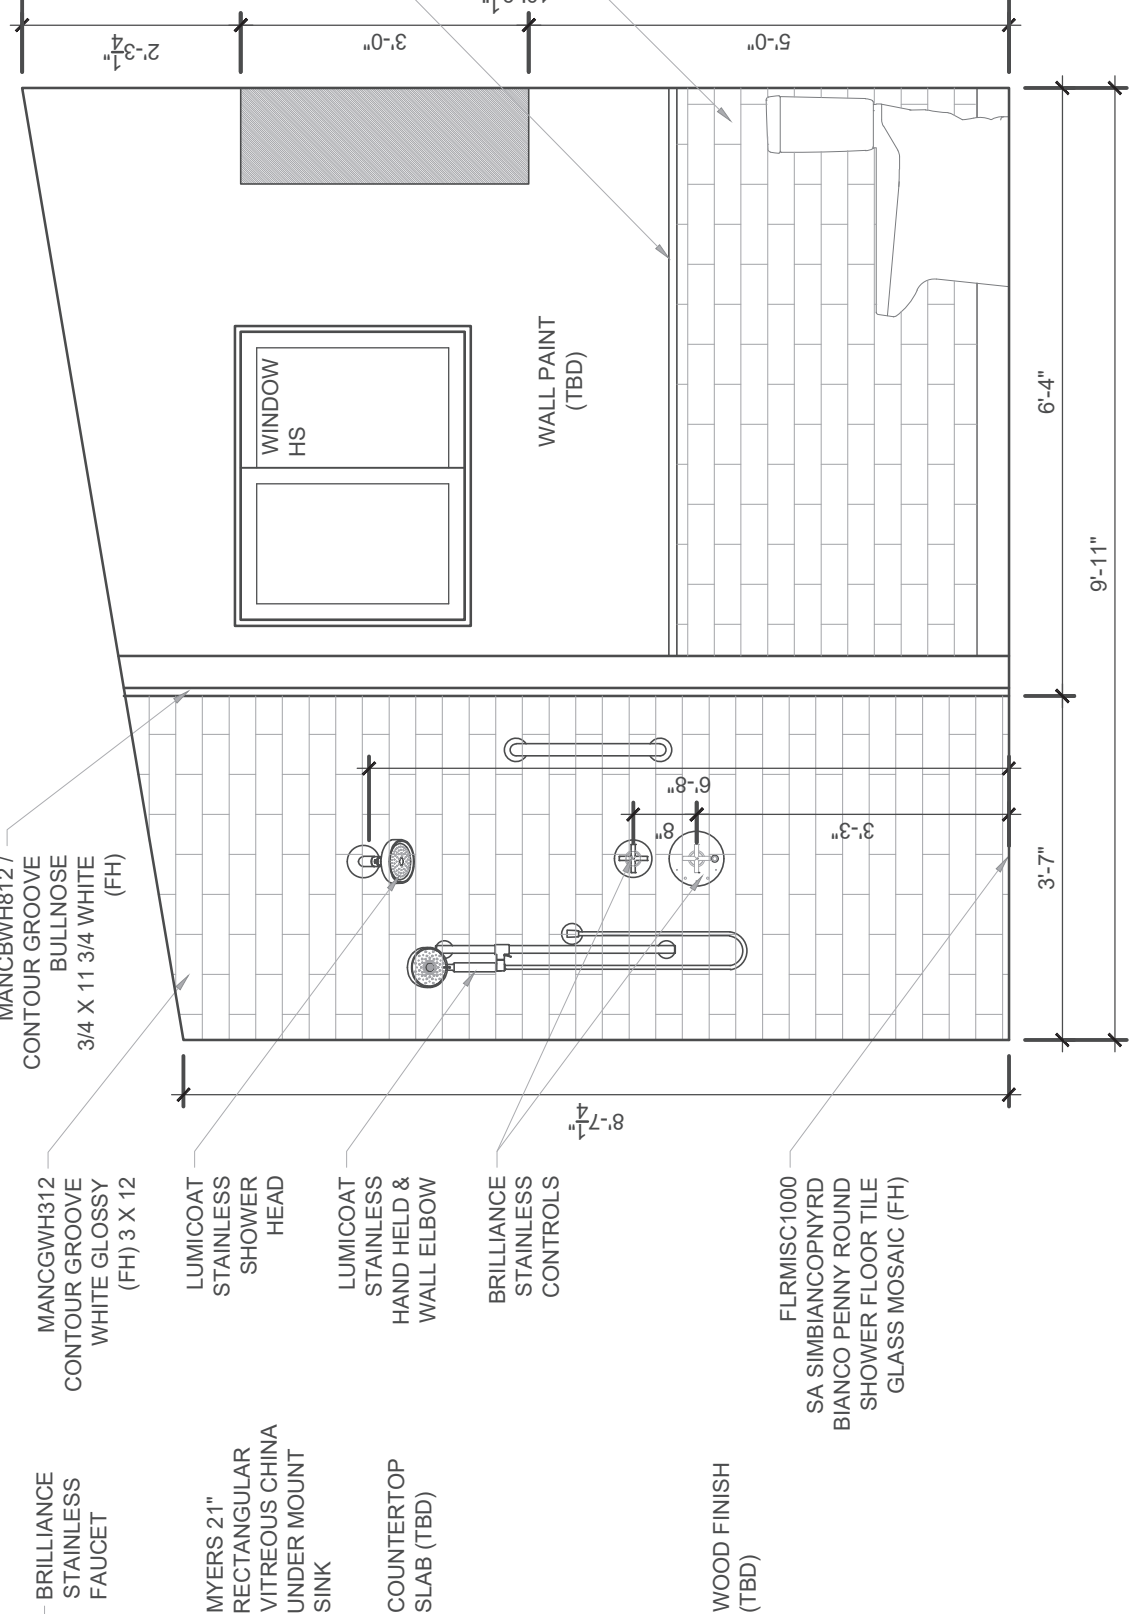


18a BATH 3 - WINDOW WALL
SCALE: 1/2" = 1'-0"

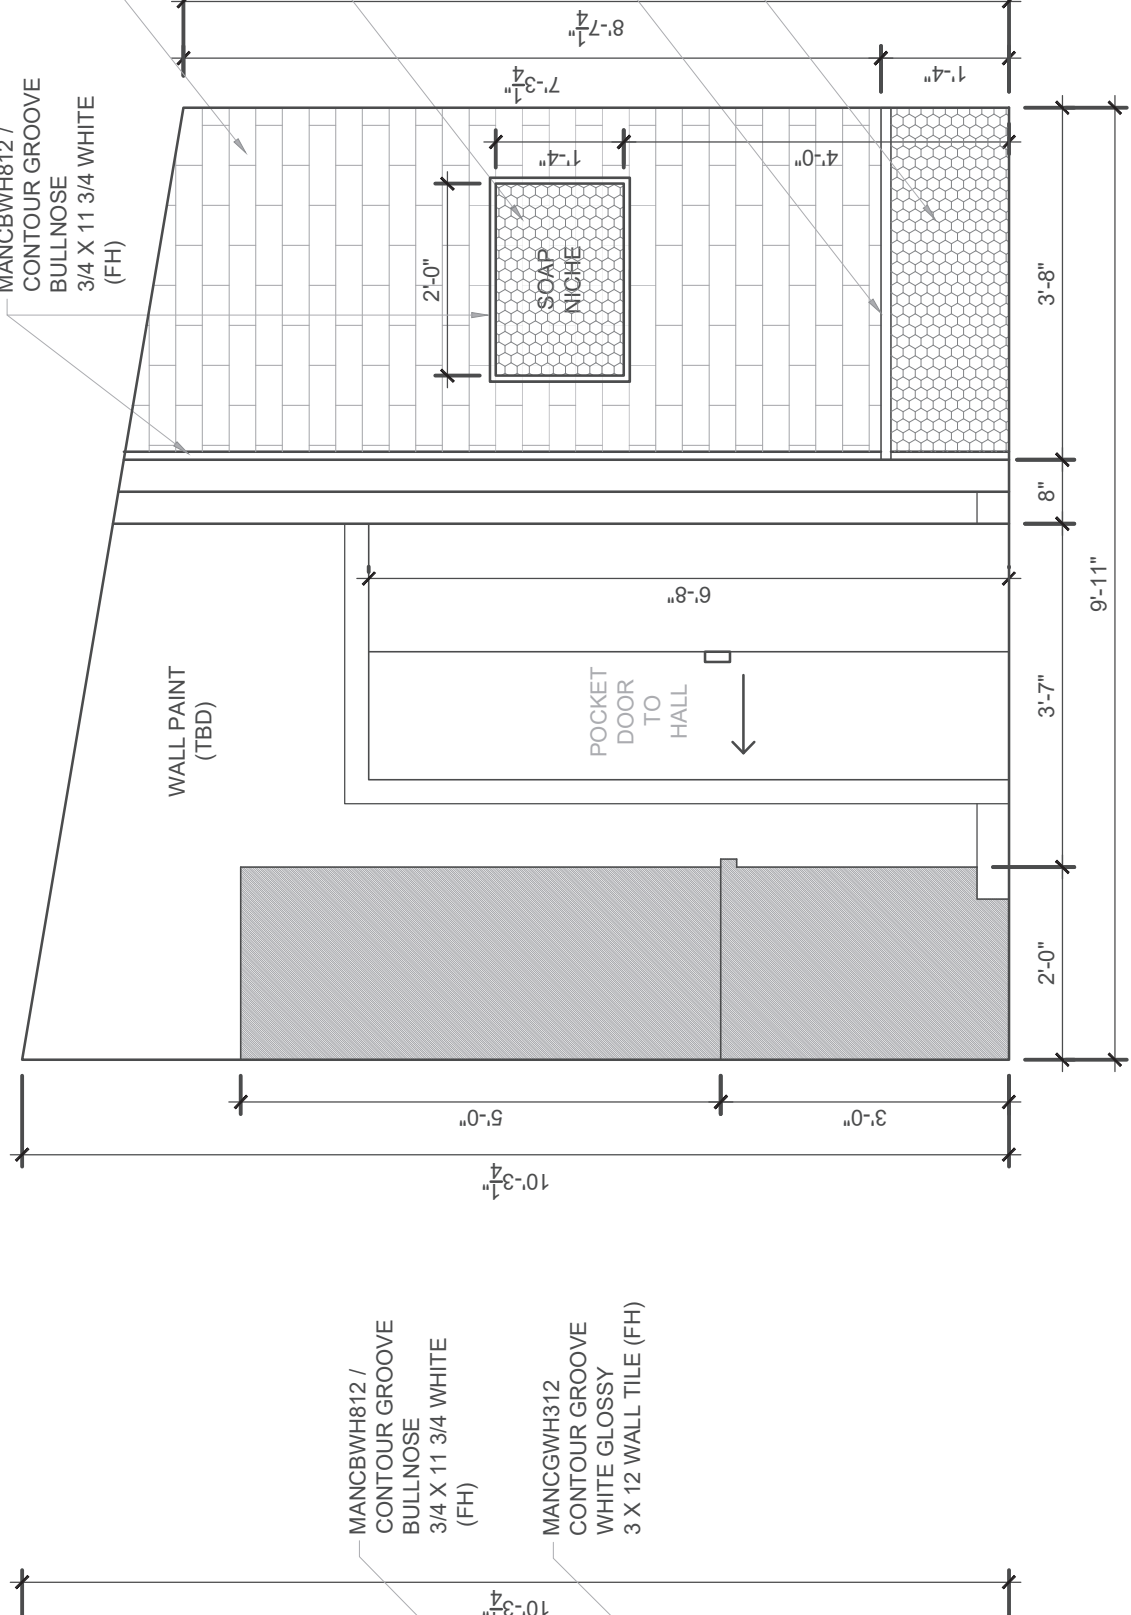


18b BATH 3 - DOOR WALL
SCALE: 1/2" = 1'-0"

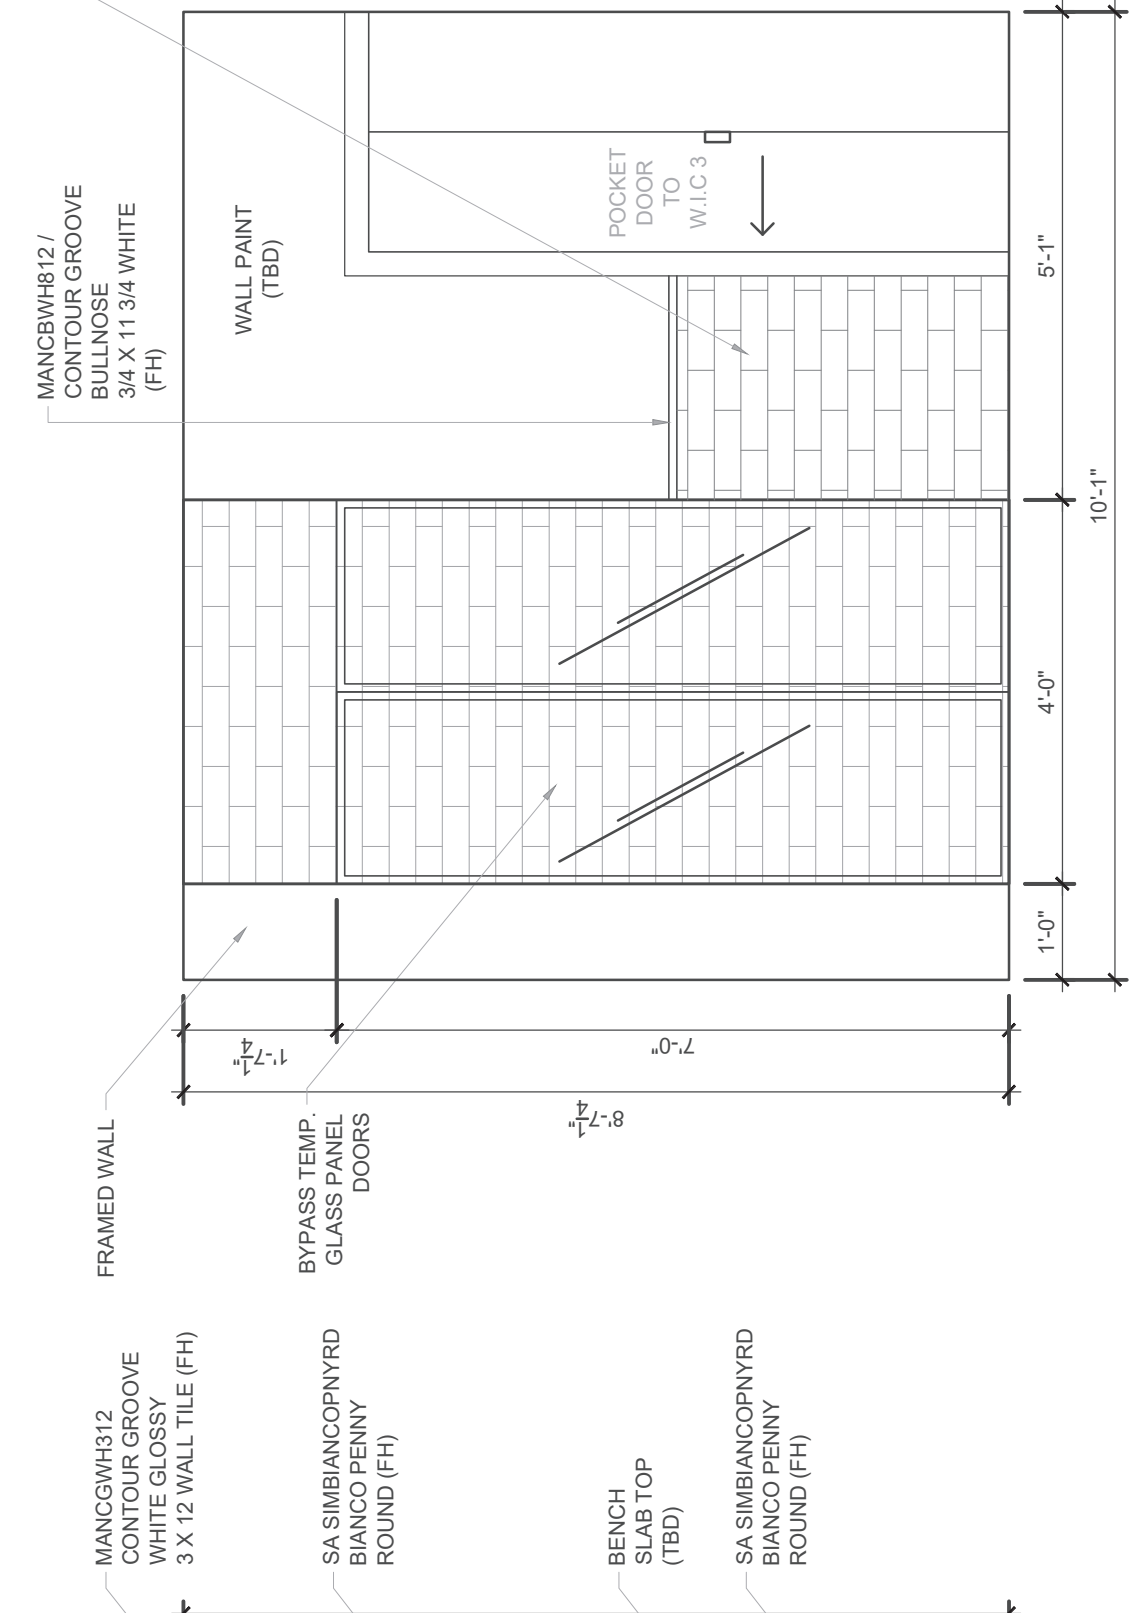


18c BATH 3 - SHOWER WALL
SCALE: 1/2" = 1'-0"

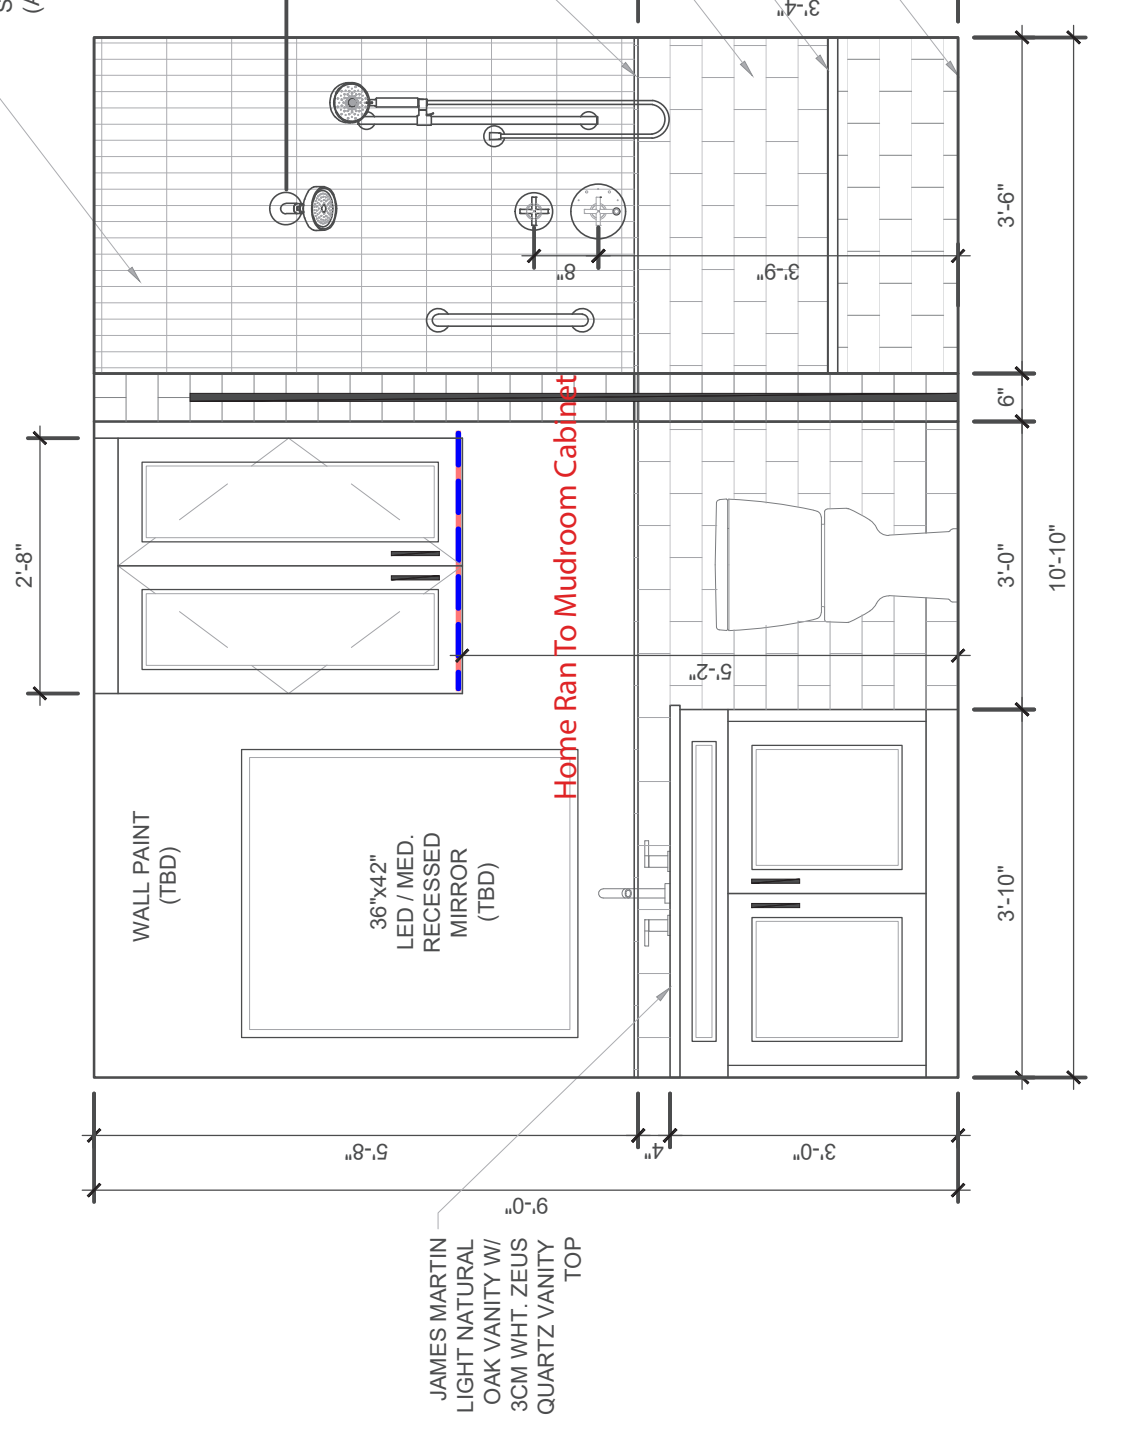


BATHROOM 4 - VANITY WALL
SCALE: 1/2" = 1'-0"

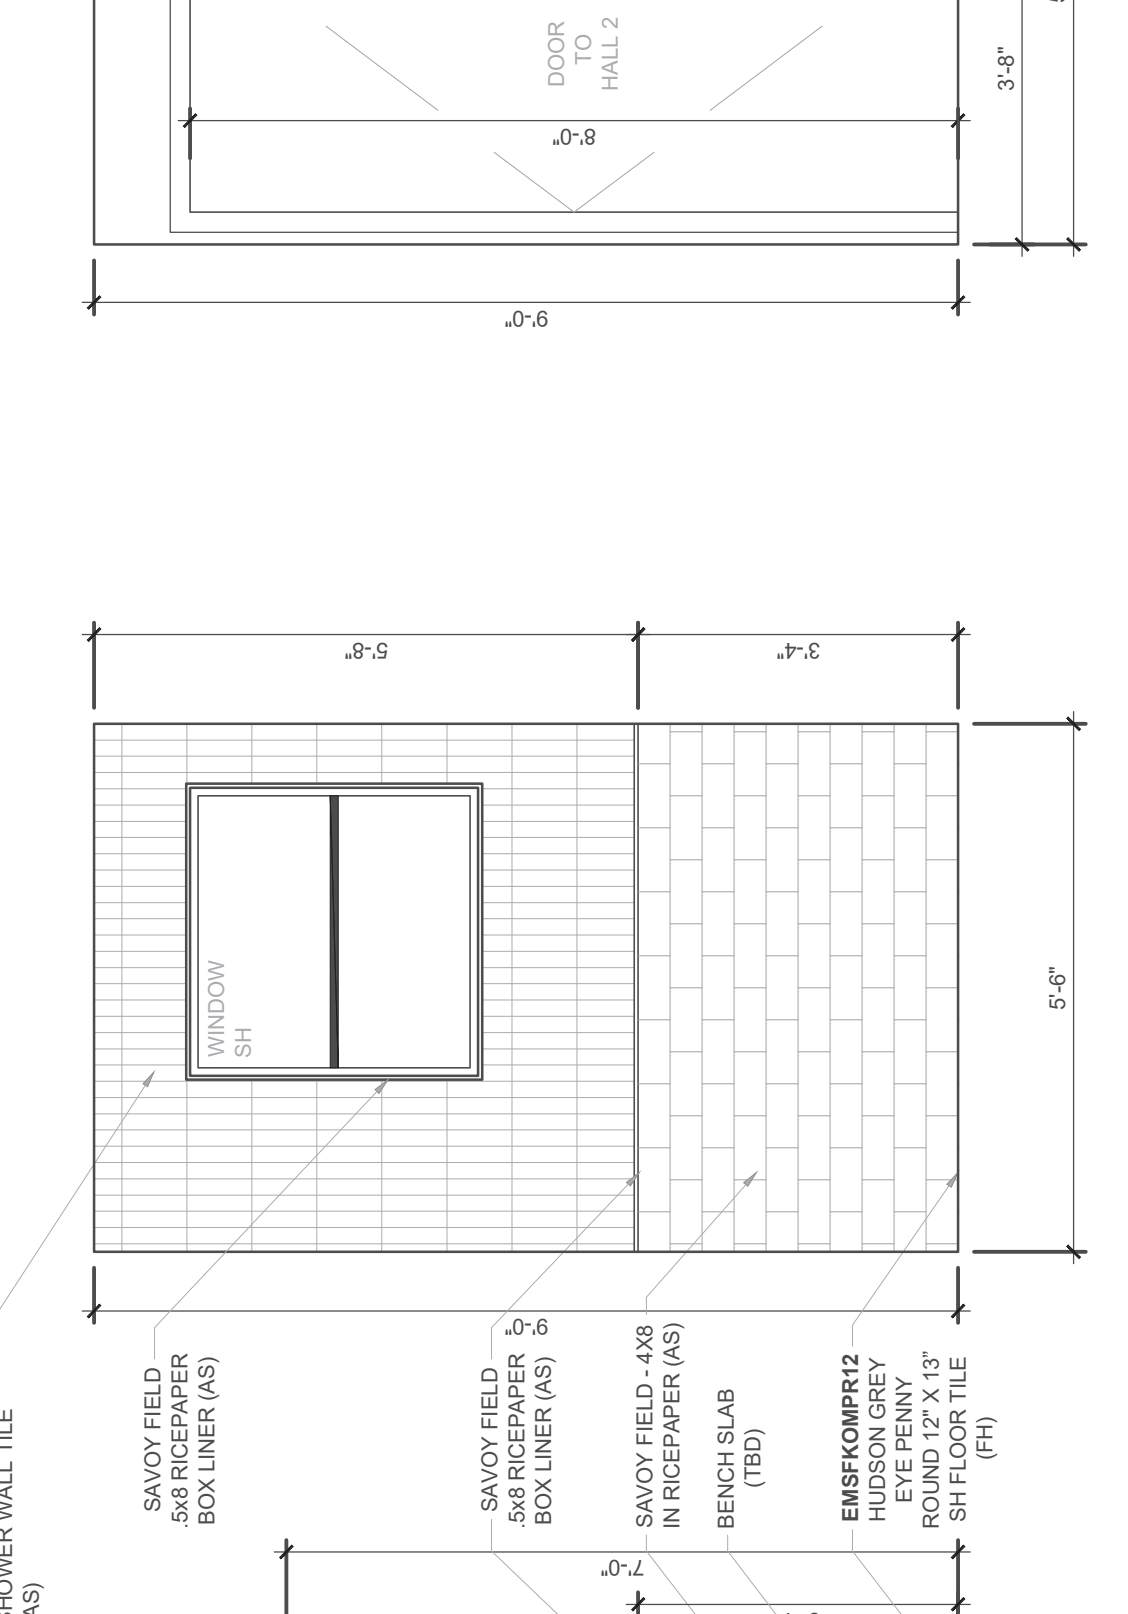


BATHROOM 4 - SHOWER WALL
SCALE: 1/2" = 1'-0"

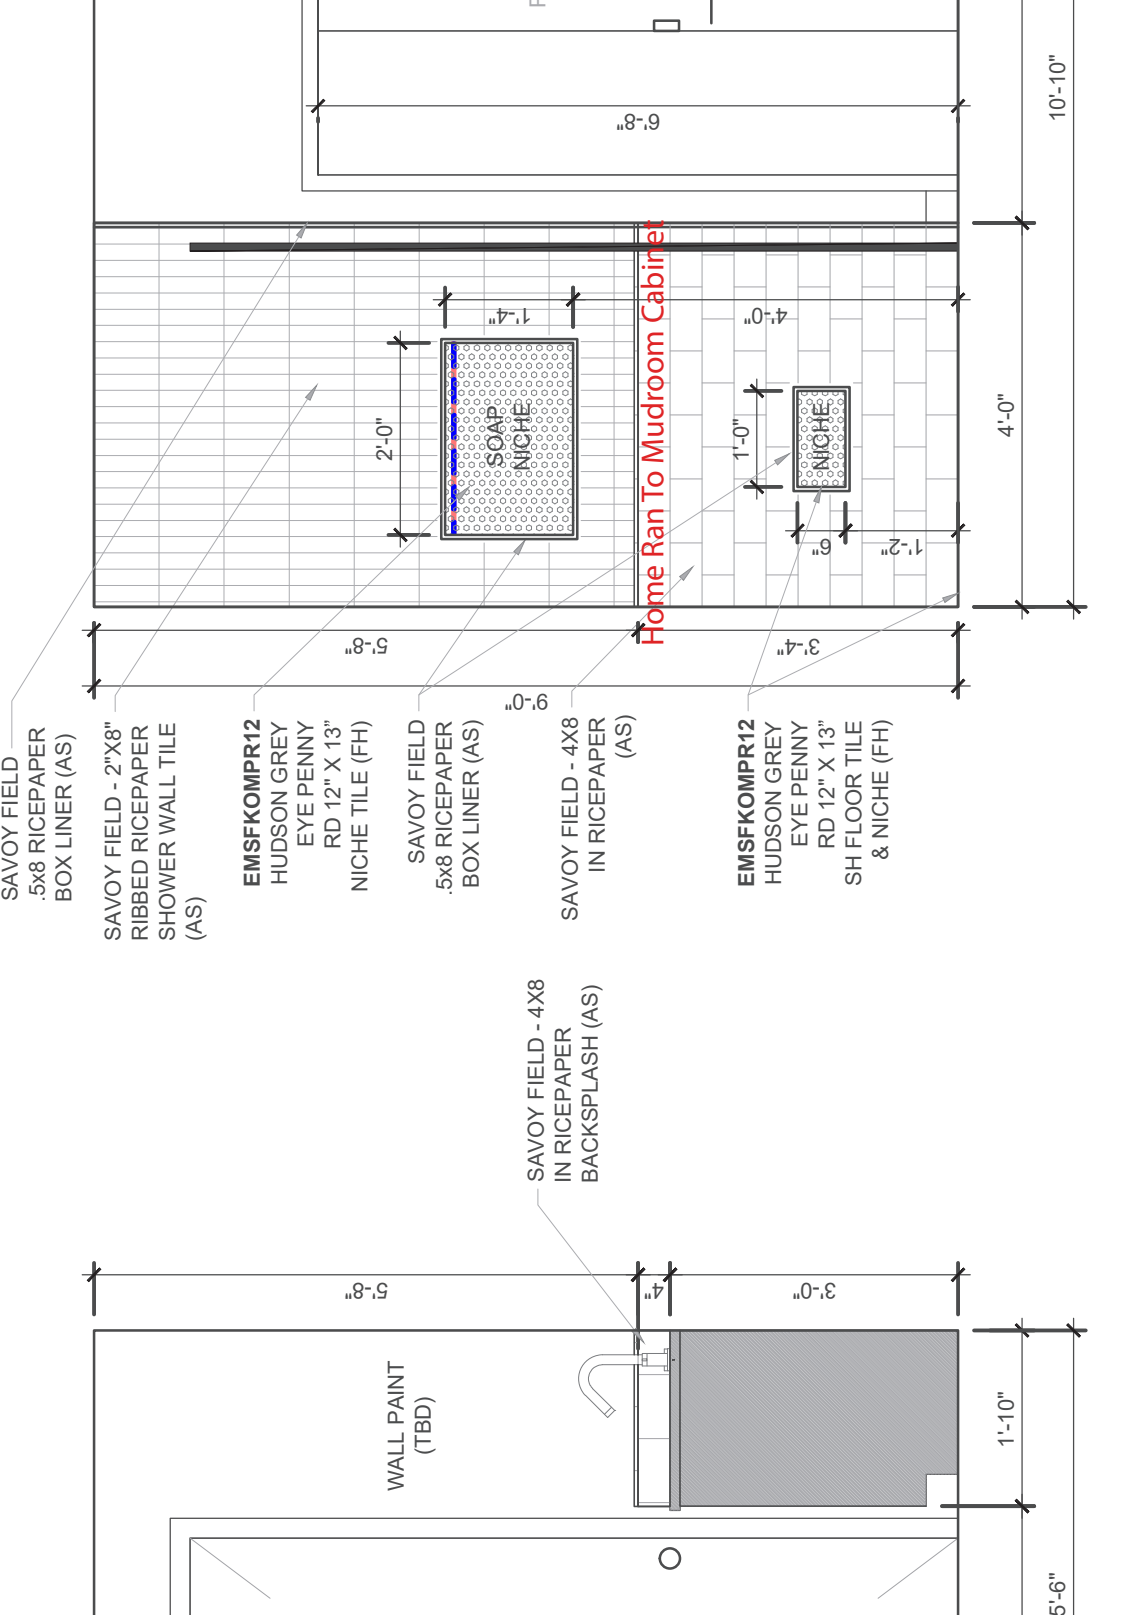


BATHROOM 4 - DOOR WALL
SCALE: 1/2" = 1'-0"

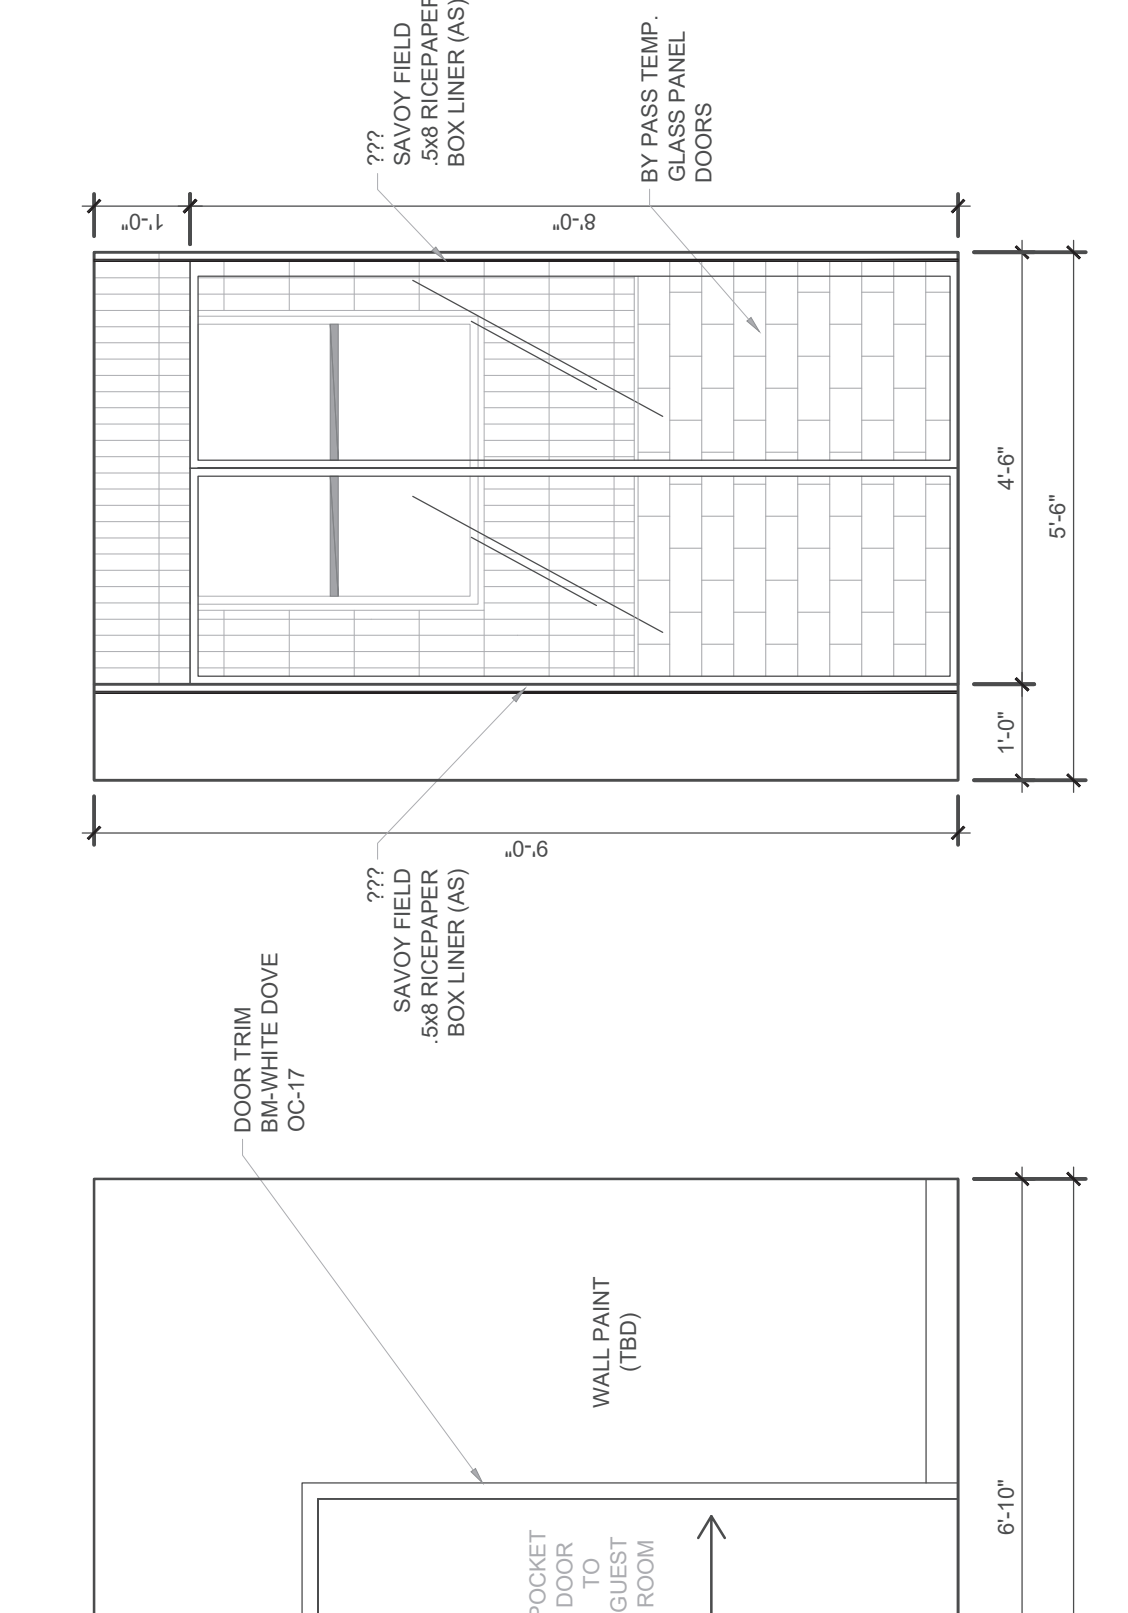


BATHROOM 4 - SHOWER DOOR
SCALE: 1/2" = 1'-0"

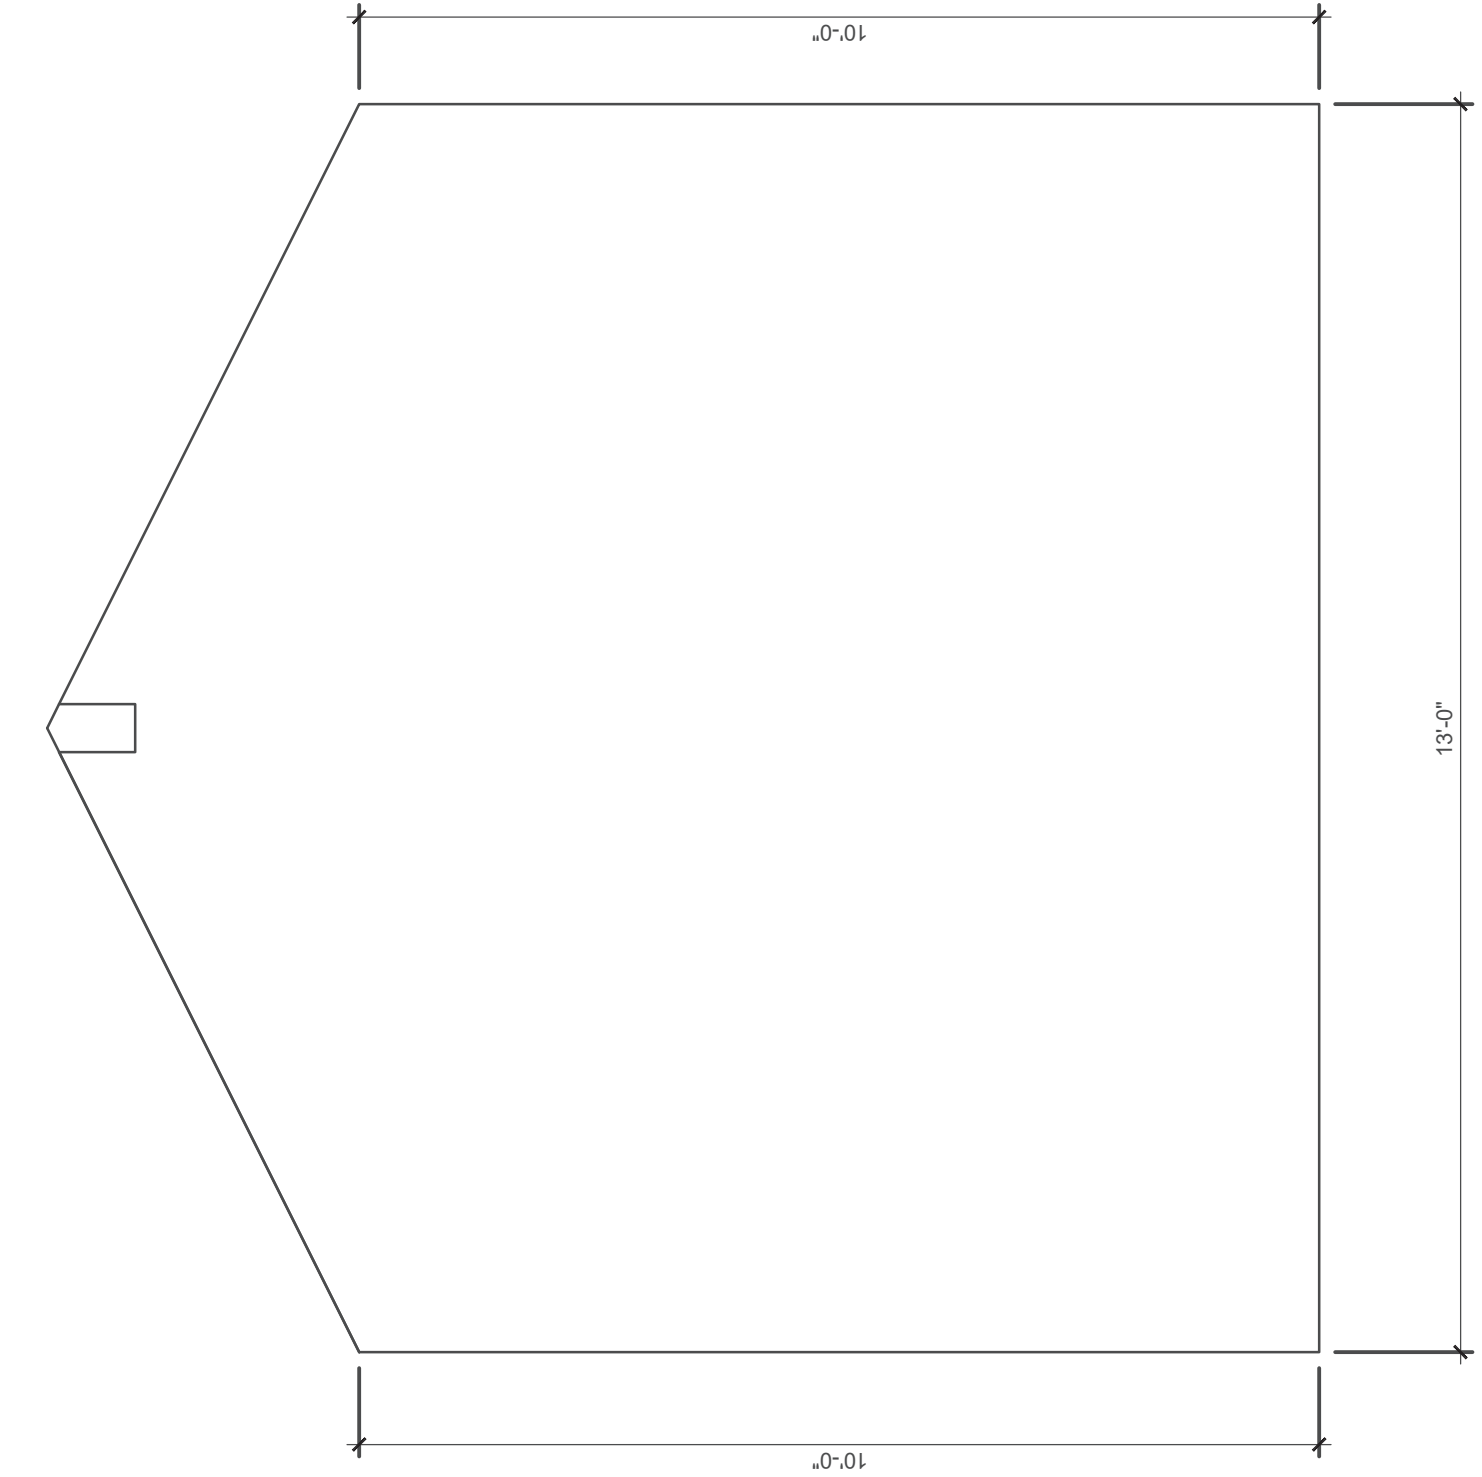


BEDROOM 2 ELEVATION 1
SCALE: 1/2" = 1'-0"

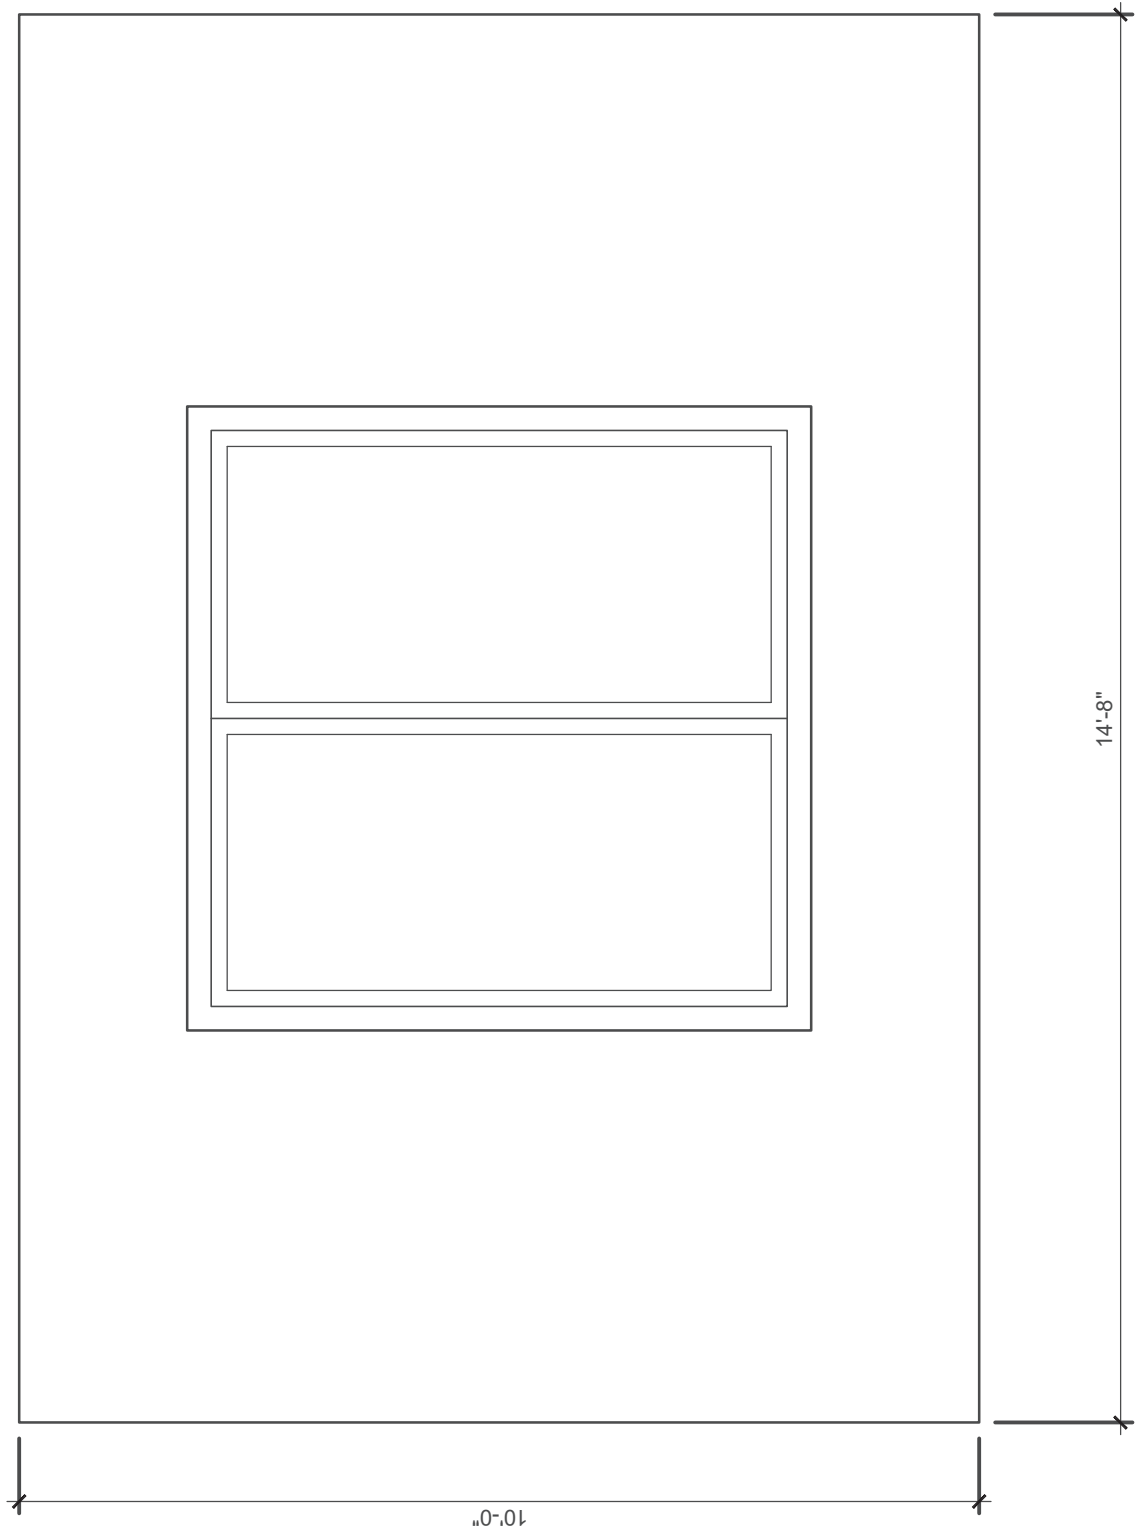


BEDROOM 2 ELEVATION 3
SCALE: 1/2" = 1'-0"

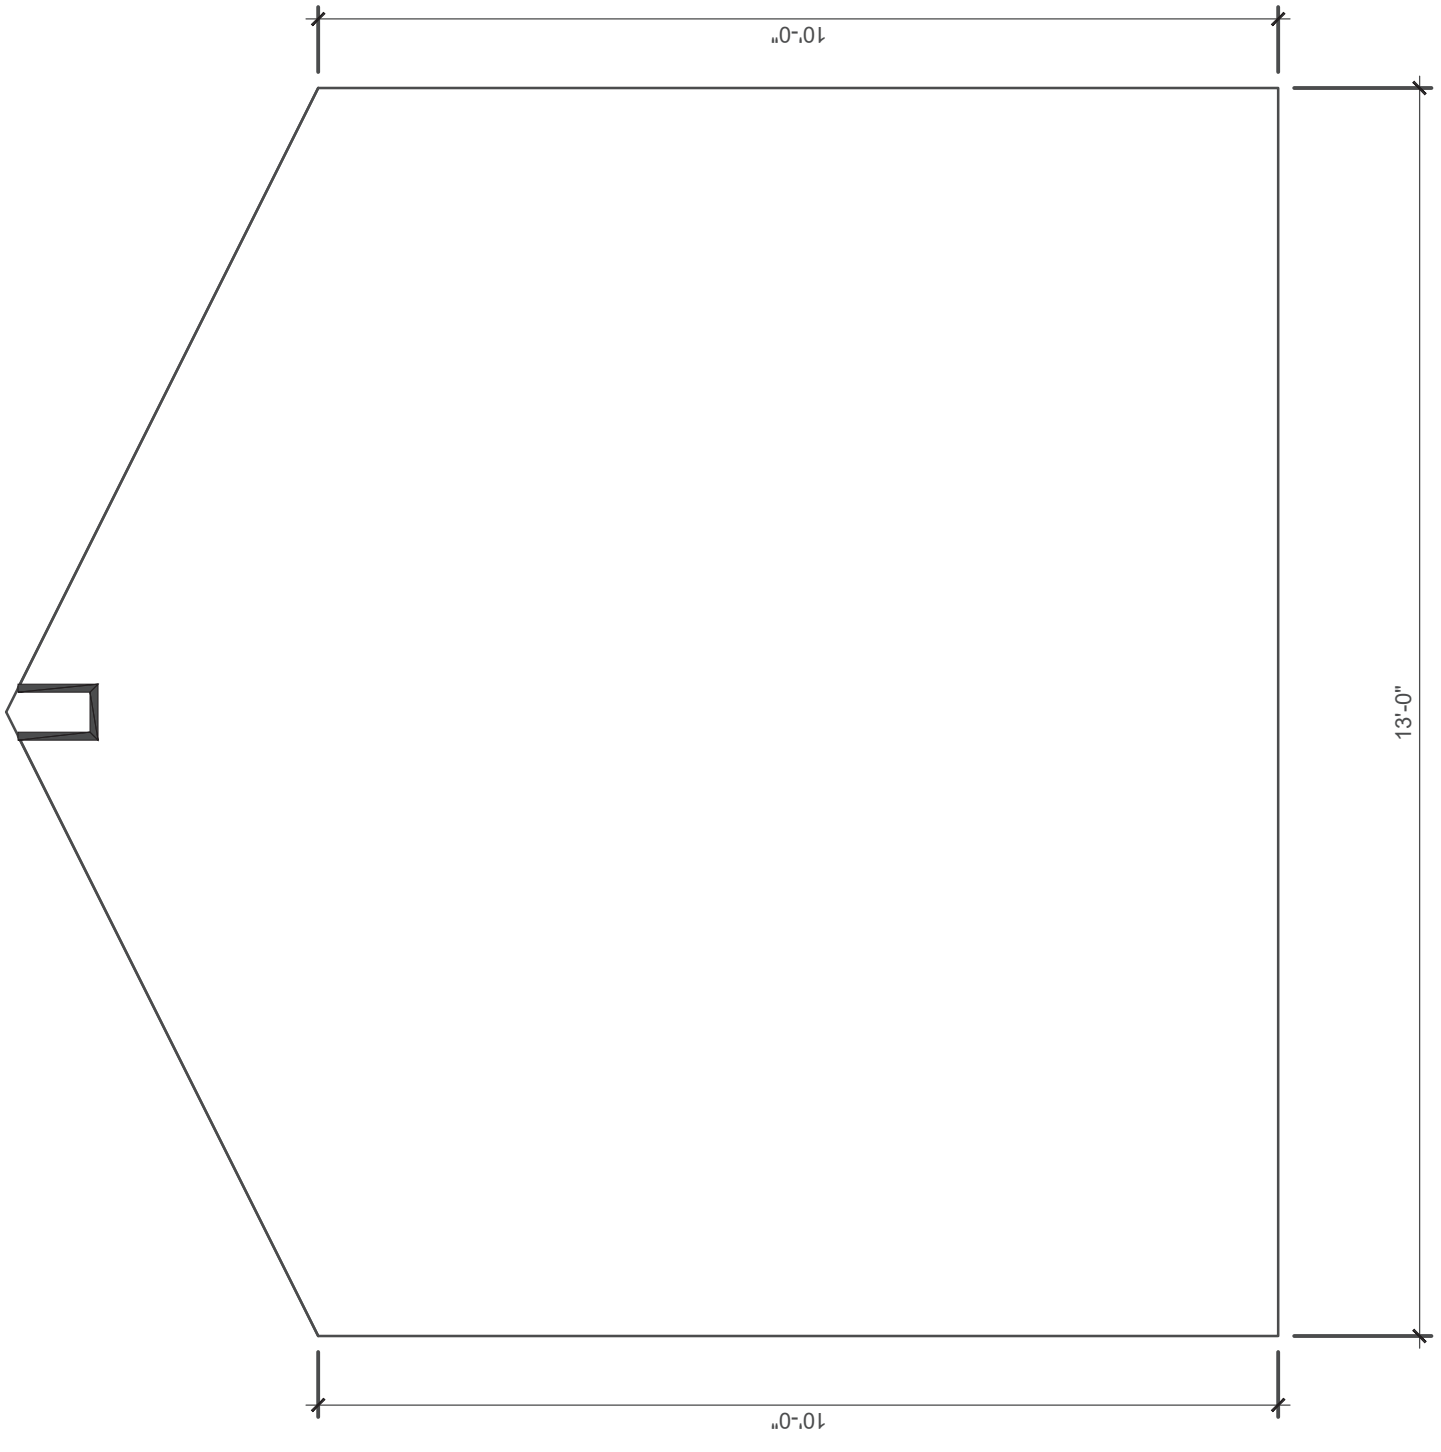


BEDROOM 2 ELEVATION 2
SCALE: 1/2" = 1'-0"

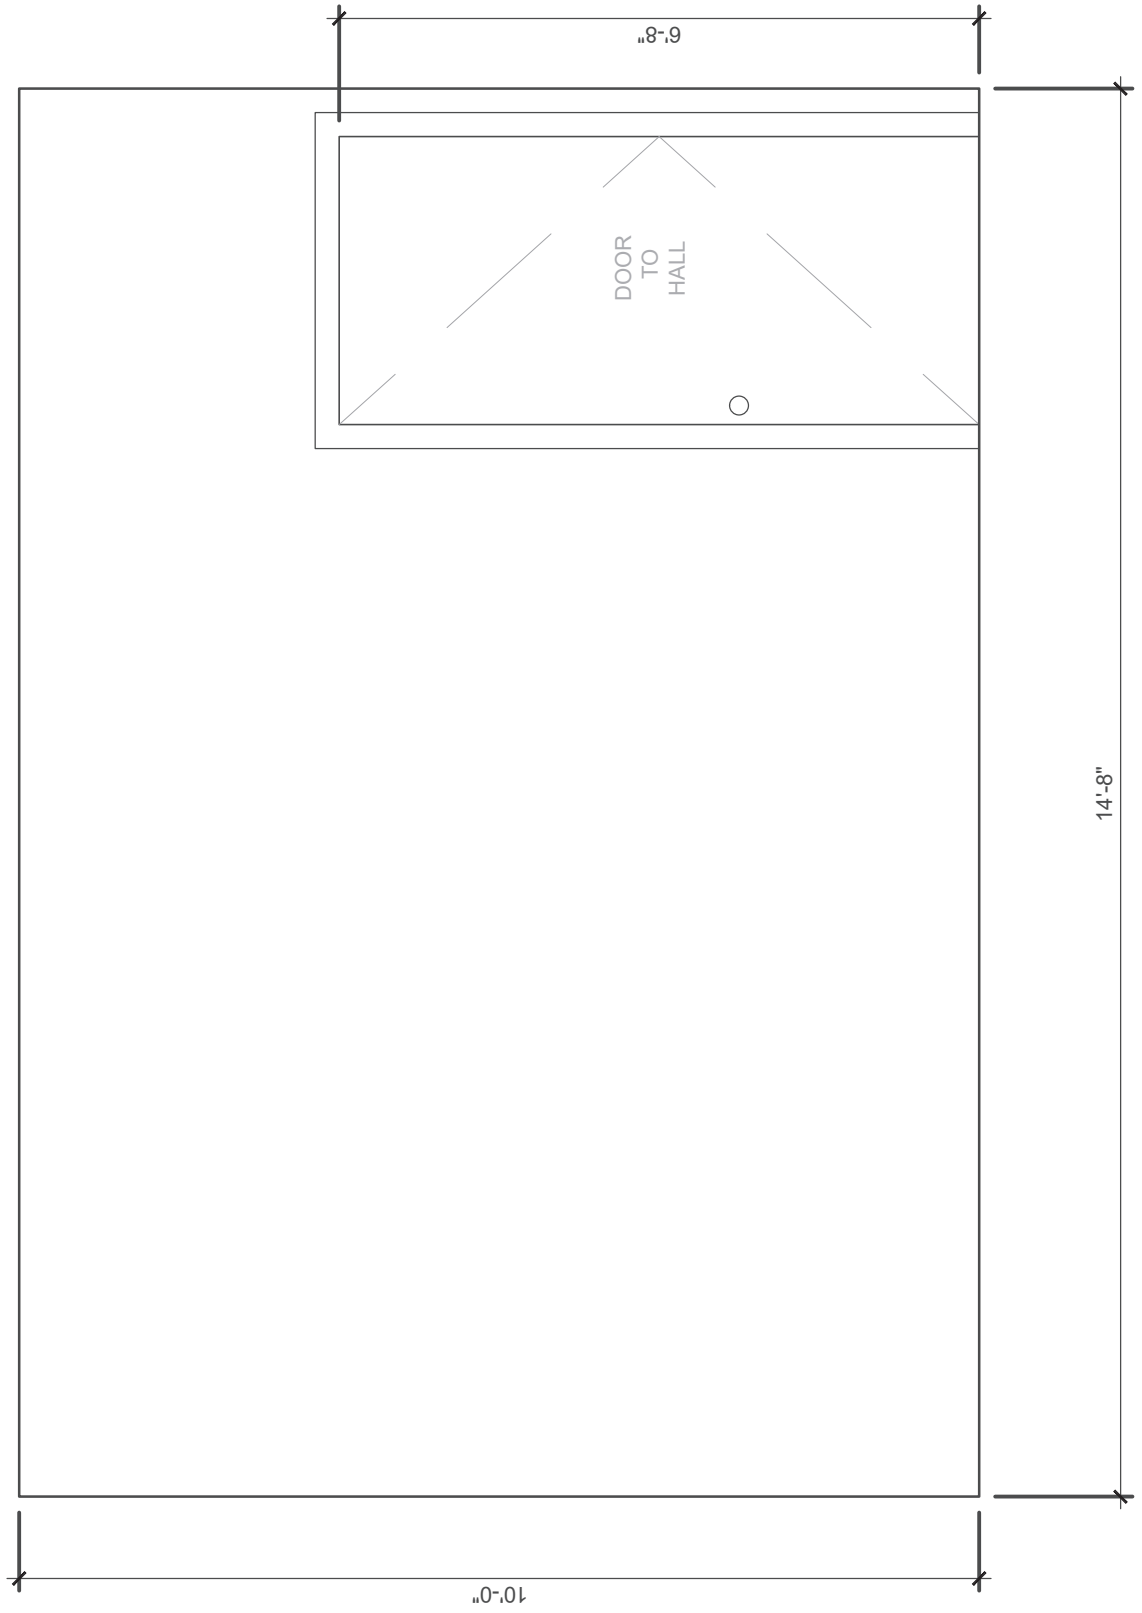


BEDROOM 2 ELEVATION 4
SCALE: 1/2" = 1'-0"

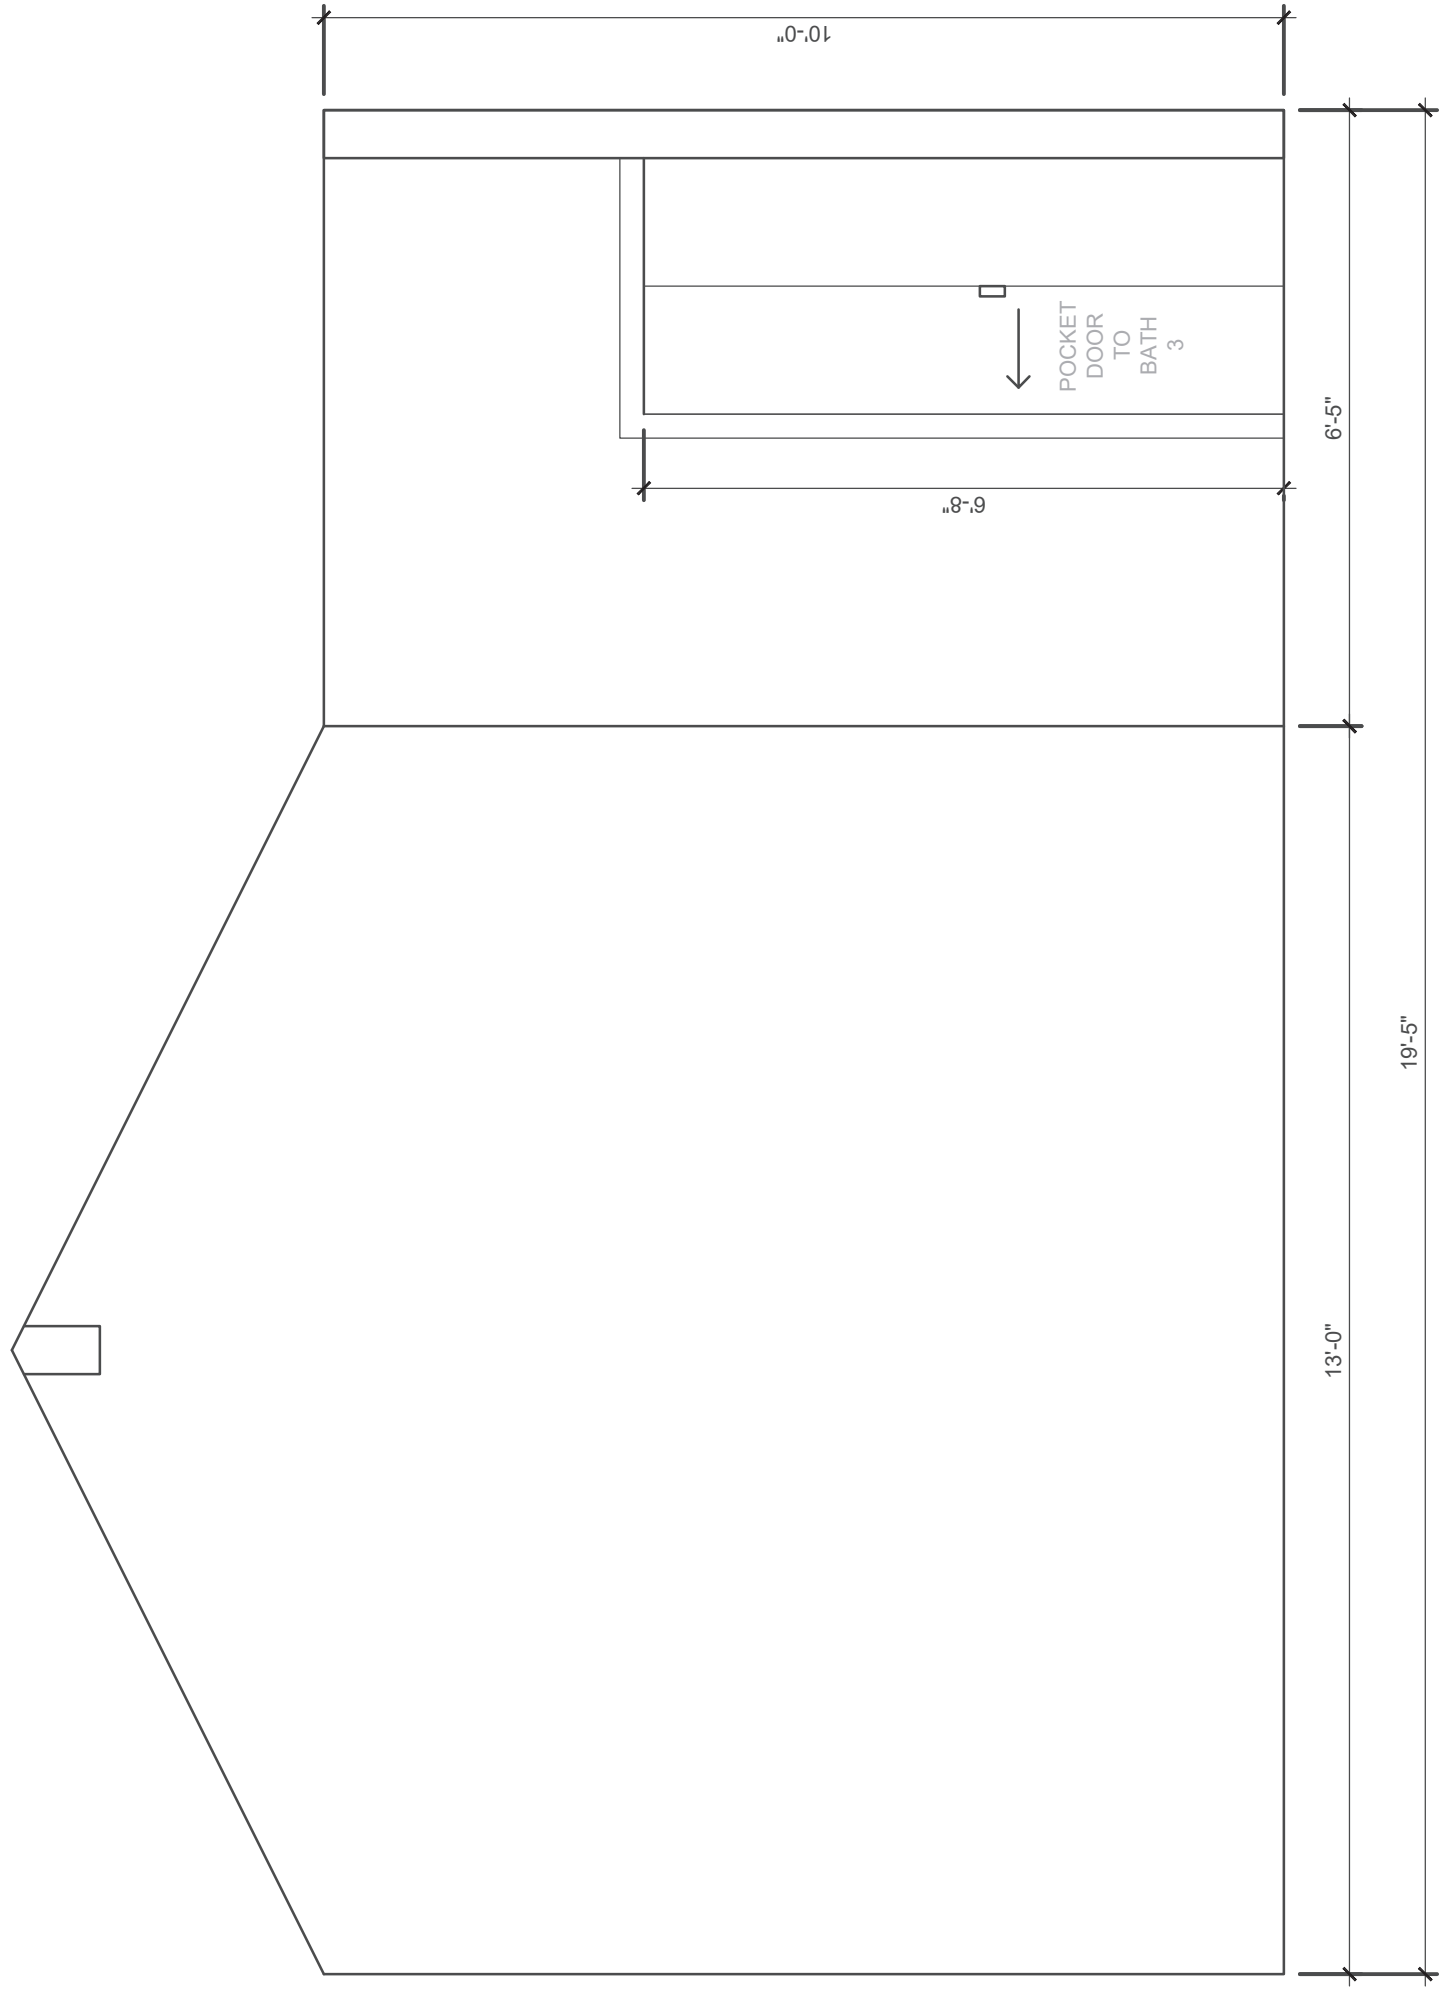


BEDROOM 3 ELEVATION 1
SCALE: 1/2" = 1'-0"

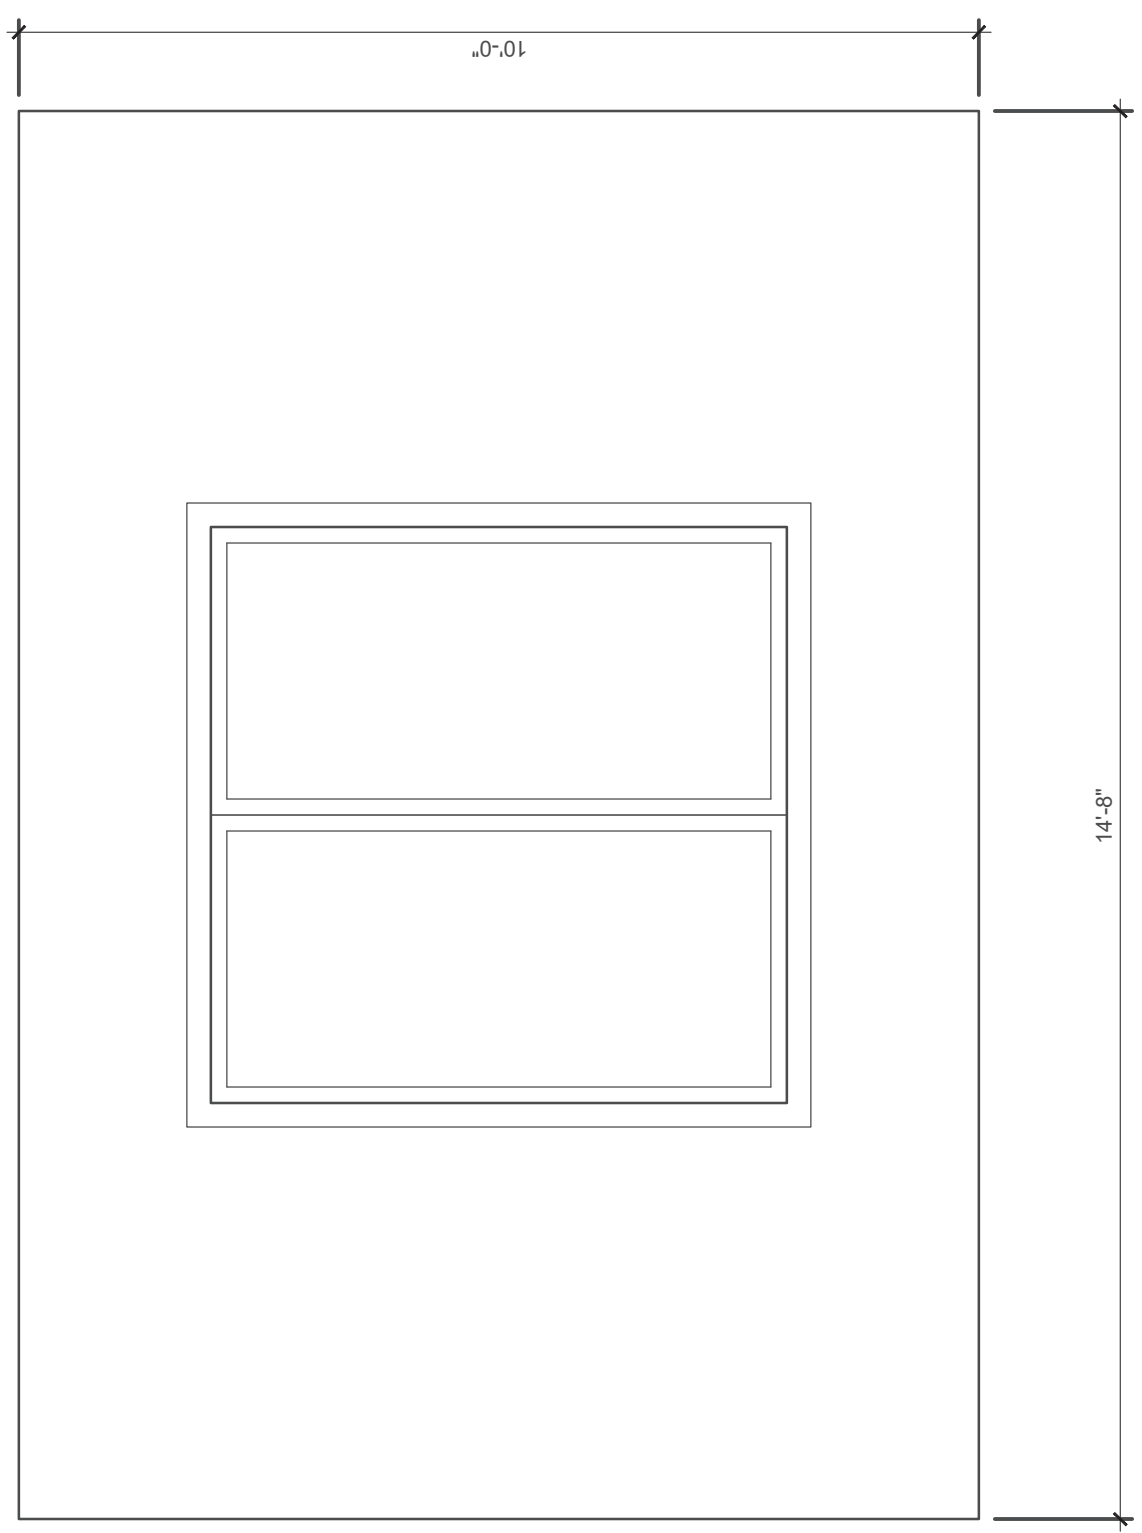


BEDROOM 3 ELEVATION 3
SCALE: 1/2" = 1'-0"

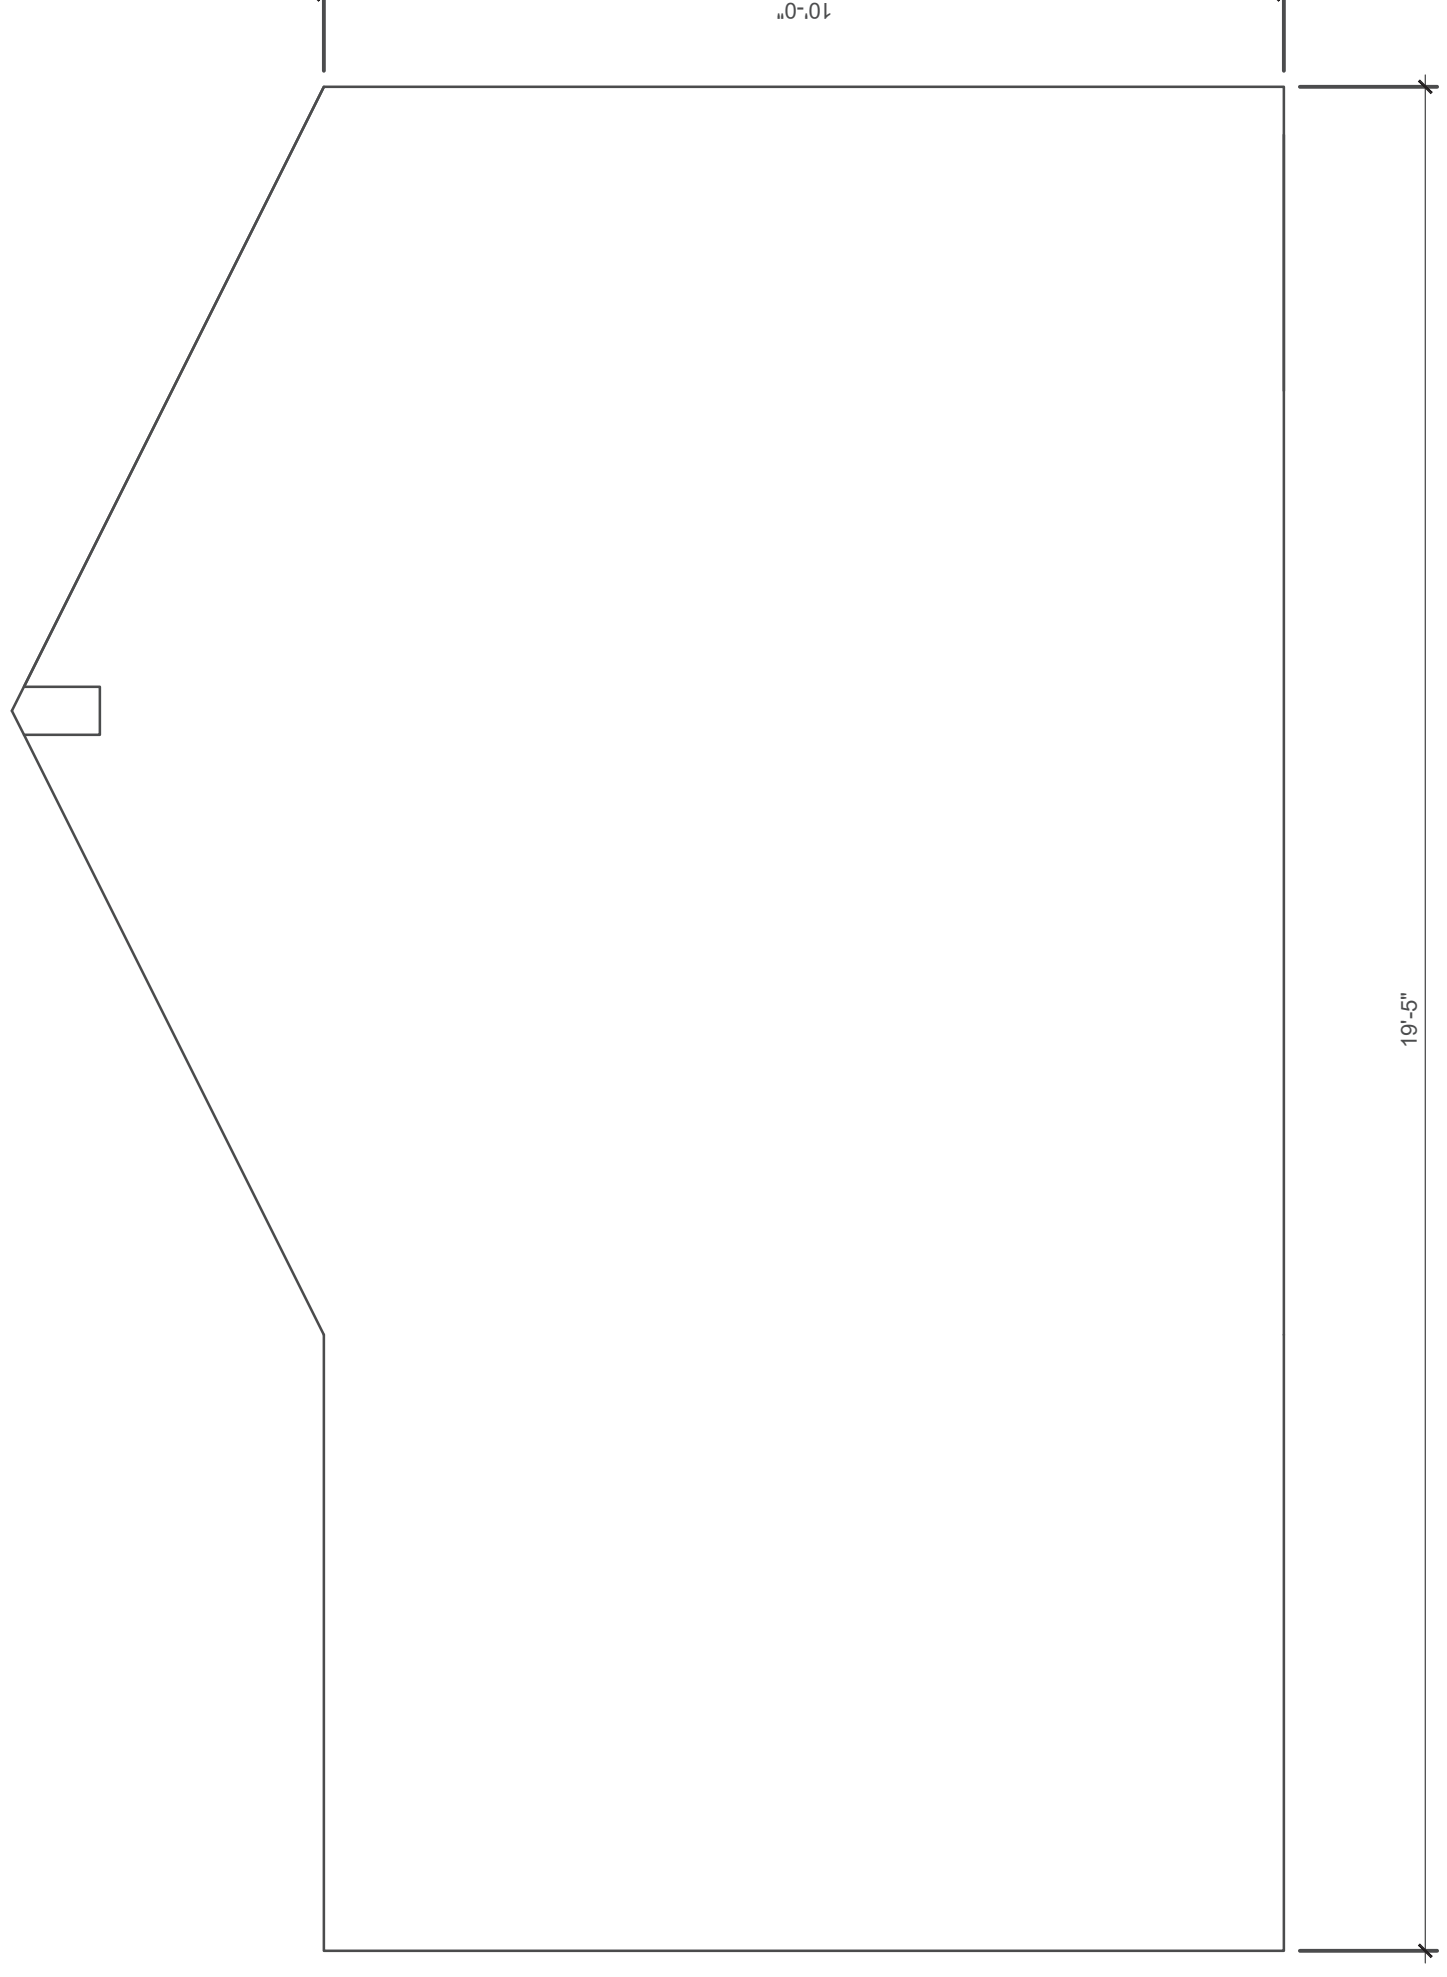


BEDROOM 3 ELEVATION 2
SCALE: 1/2" = 1'-0"

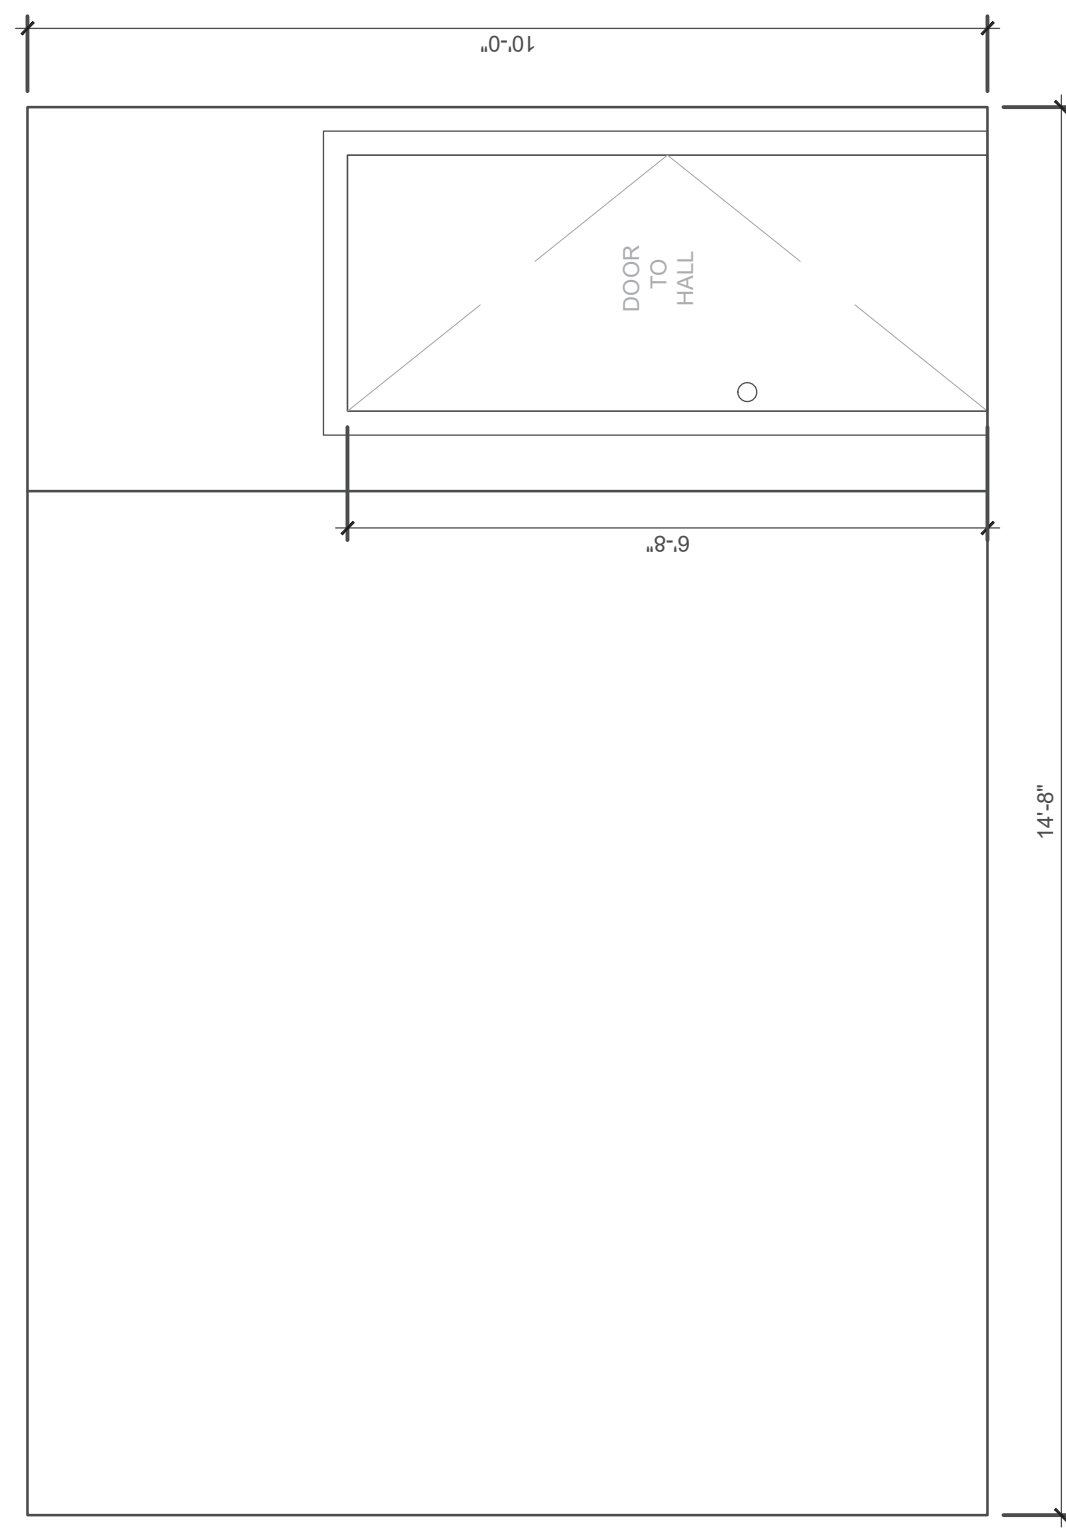

BEDROOM 3 ELEVATION 4
SCALE: 1/2" = 1'-0"


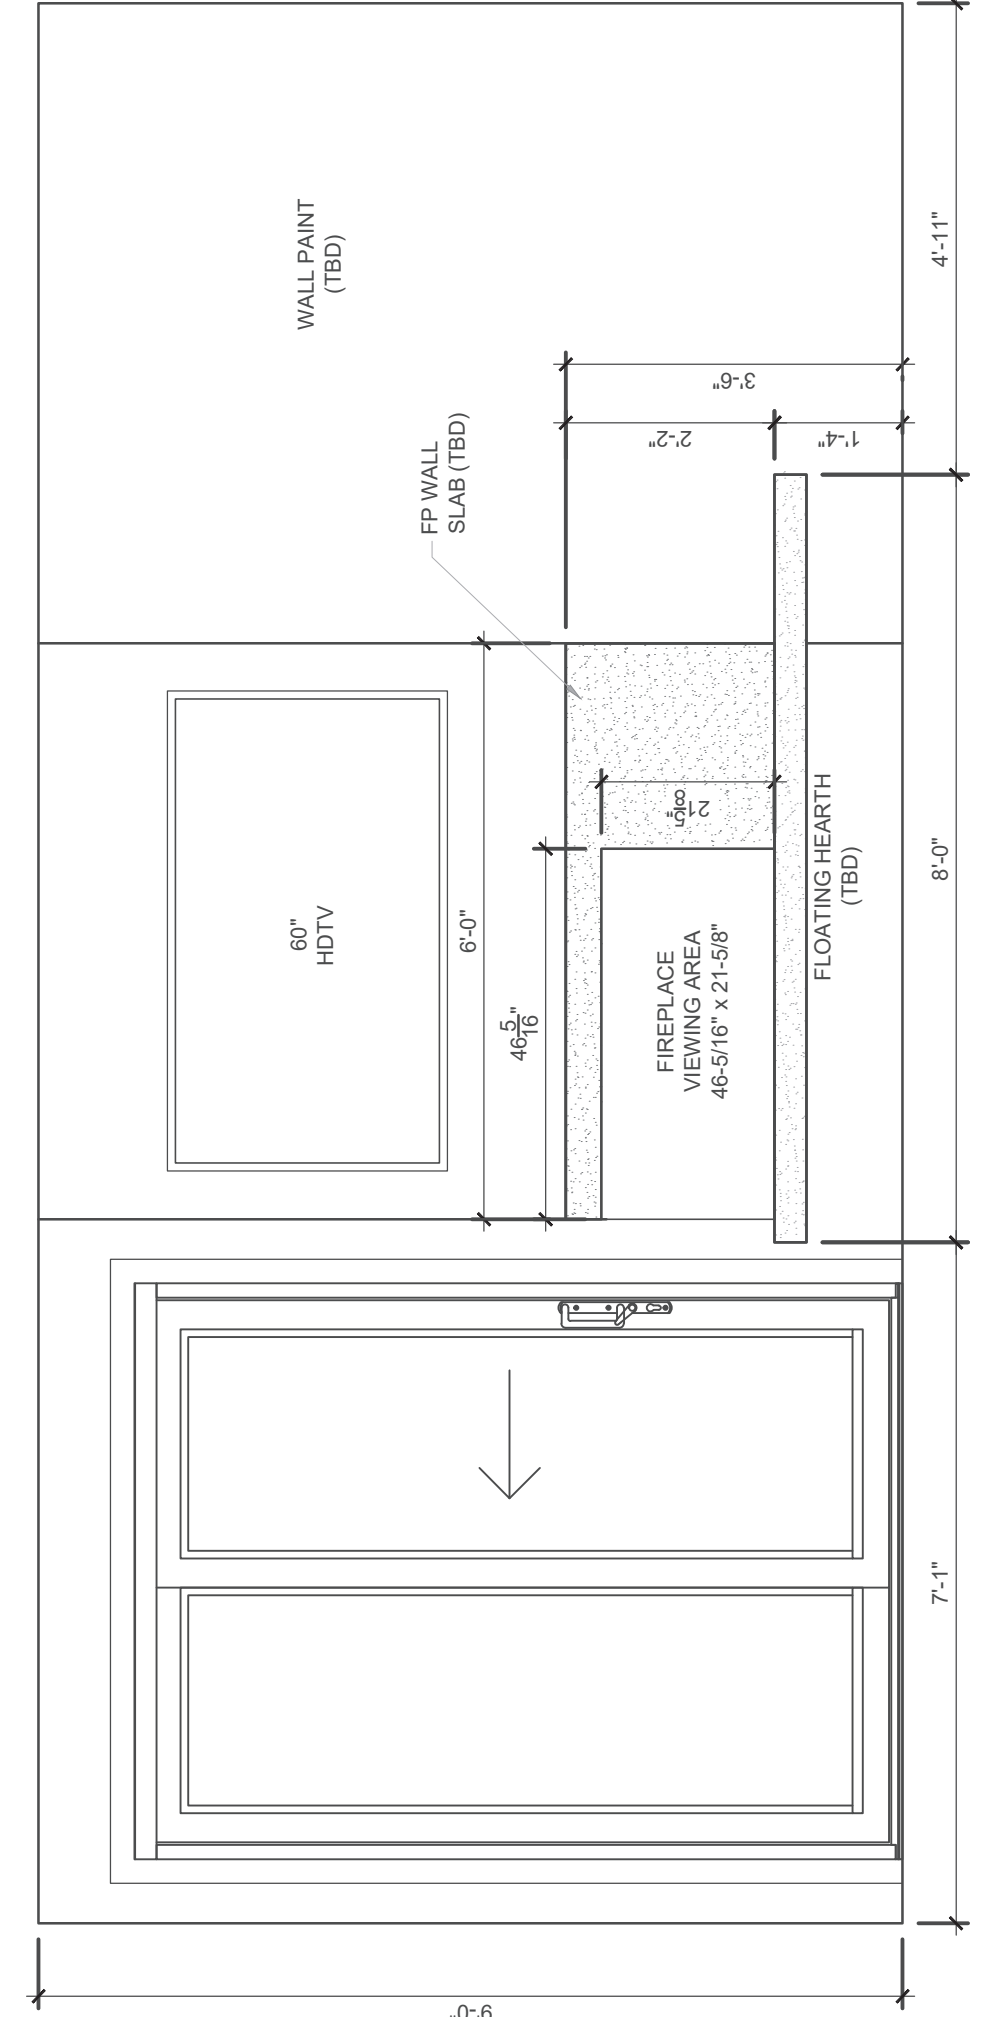


M. BEDROOM FIREPLACE
SCALE: 1/2" = 1'-0"

 


DATE 2/5/2025
 DRAWN BY P.H./V.N.
 CHECKED BY P.H./K.K.
 REVISED
 REVISED
 REVISED
 SHEET


A7.3

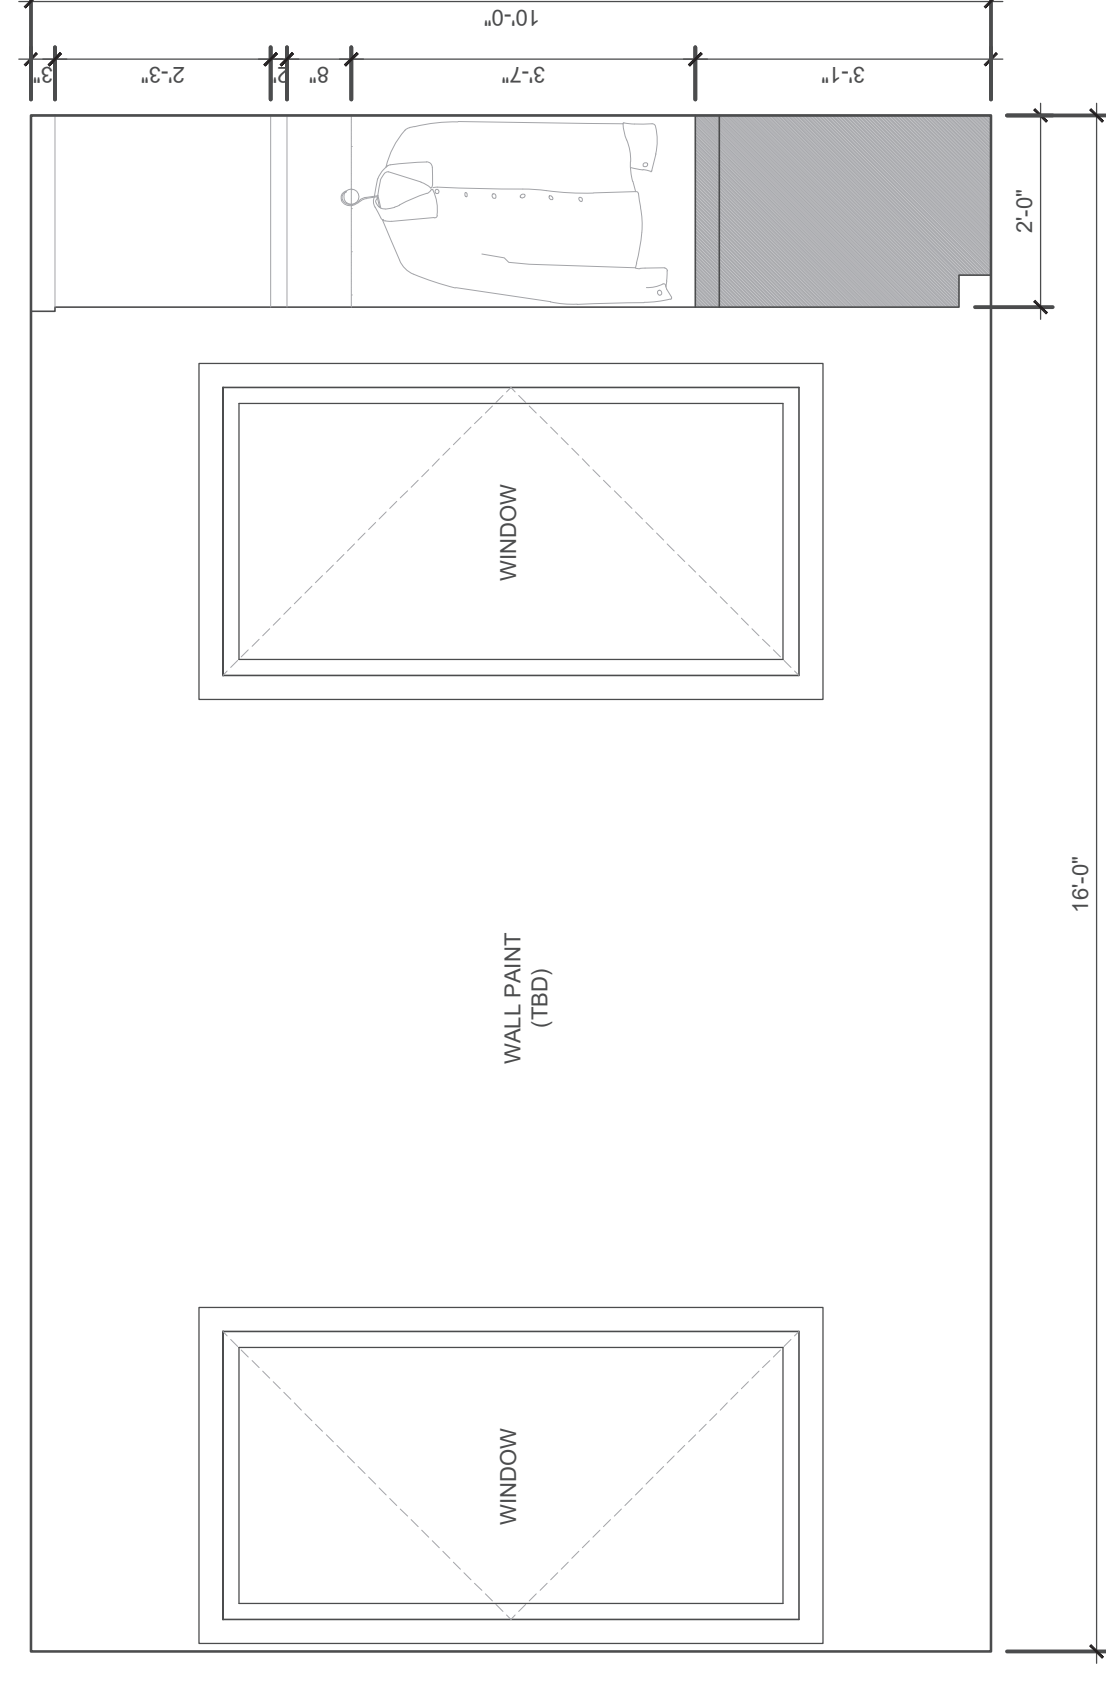 


GUEST BEDROOM ELEVATION 2
 SCALE: 1/2" = 1'-0"

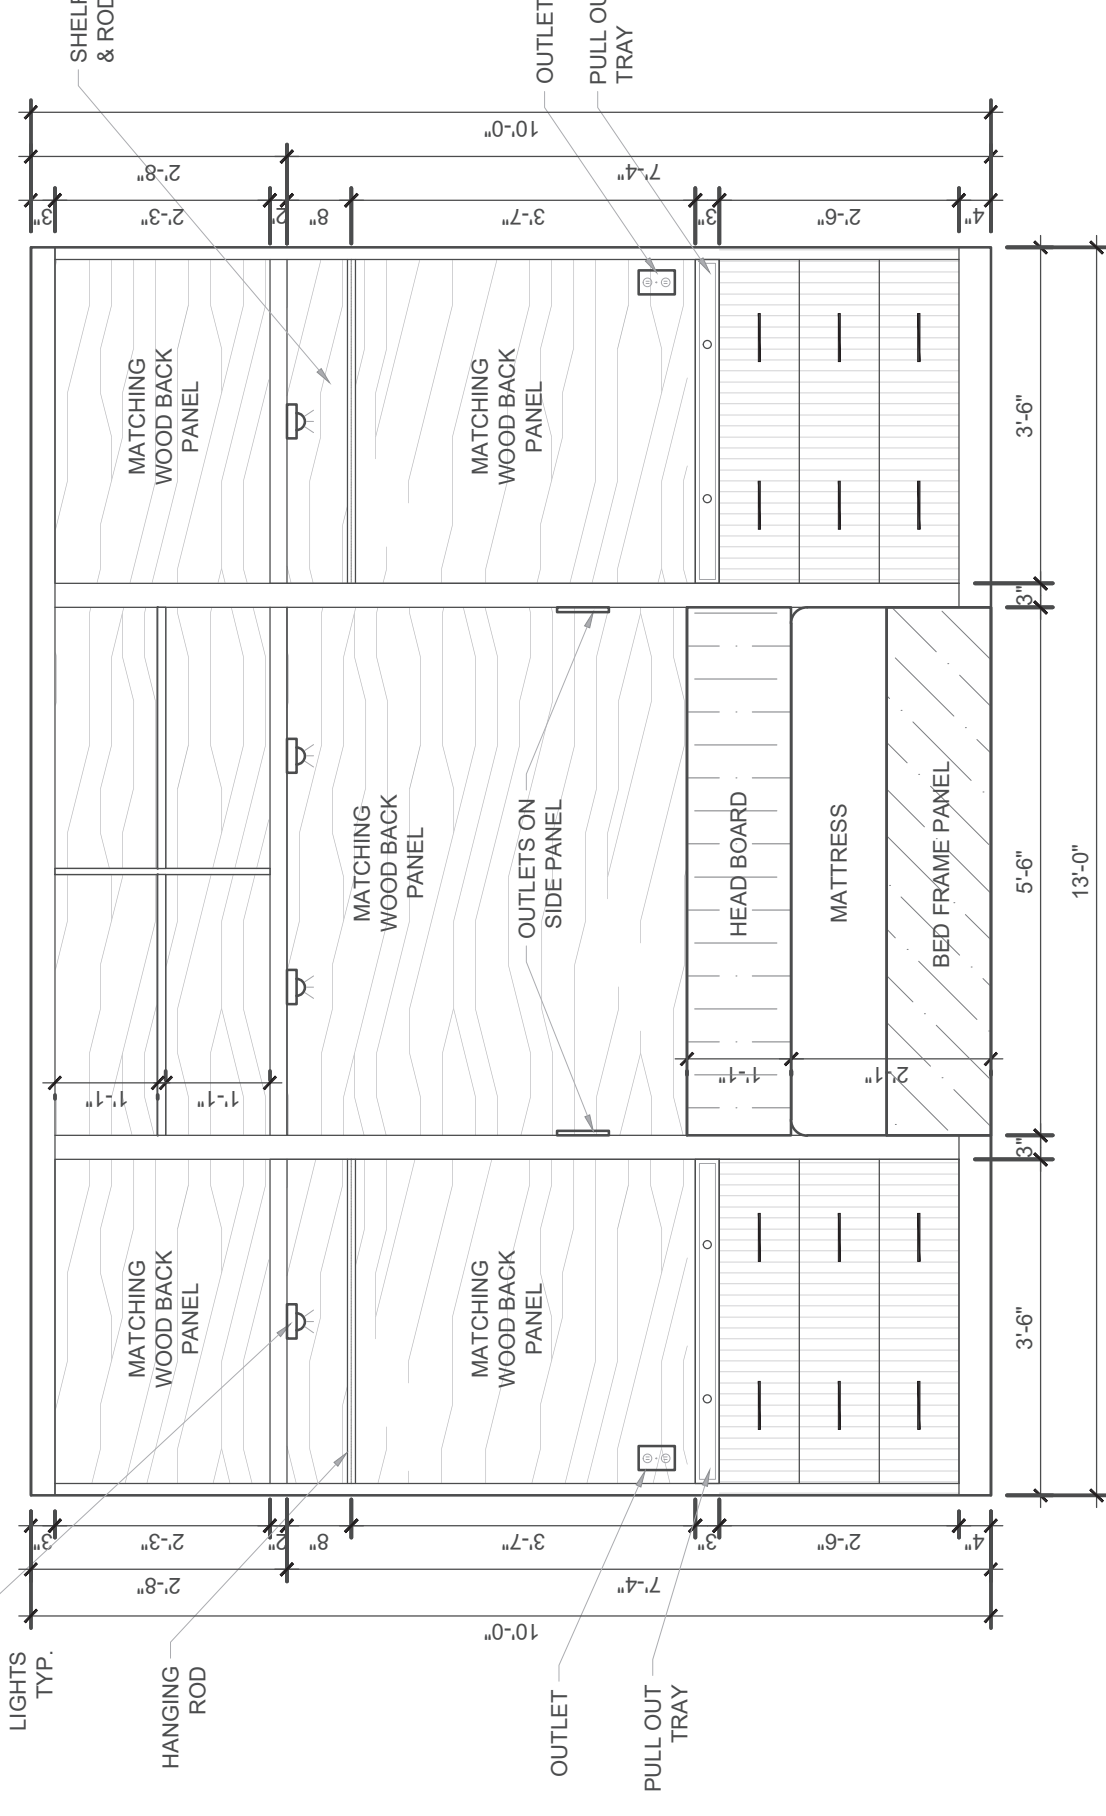


GUEST BEDROOM ELEVATION 1A (INTERIOR)
 SCALE: 1/2" = 1'-0"

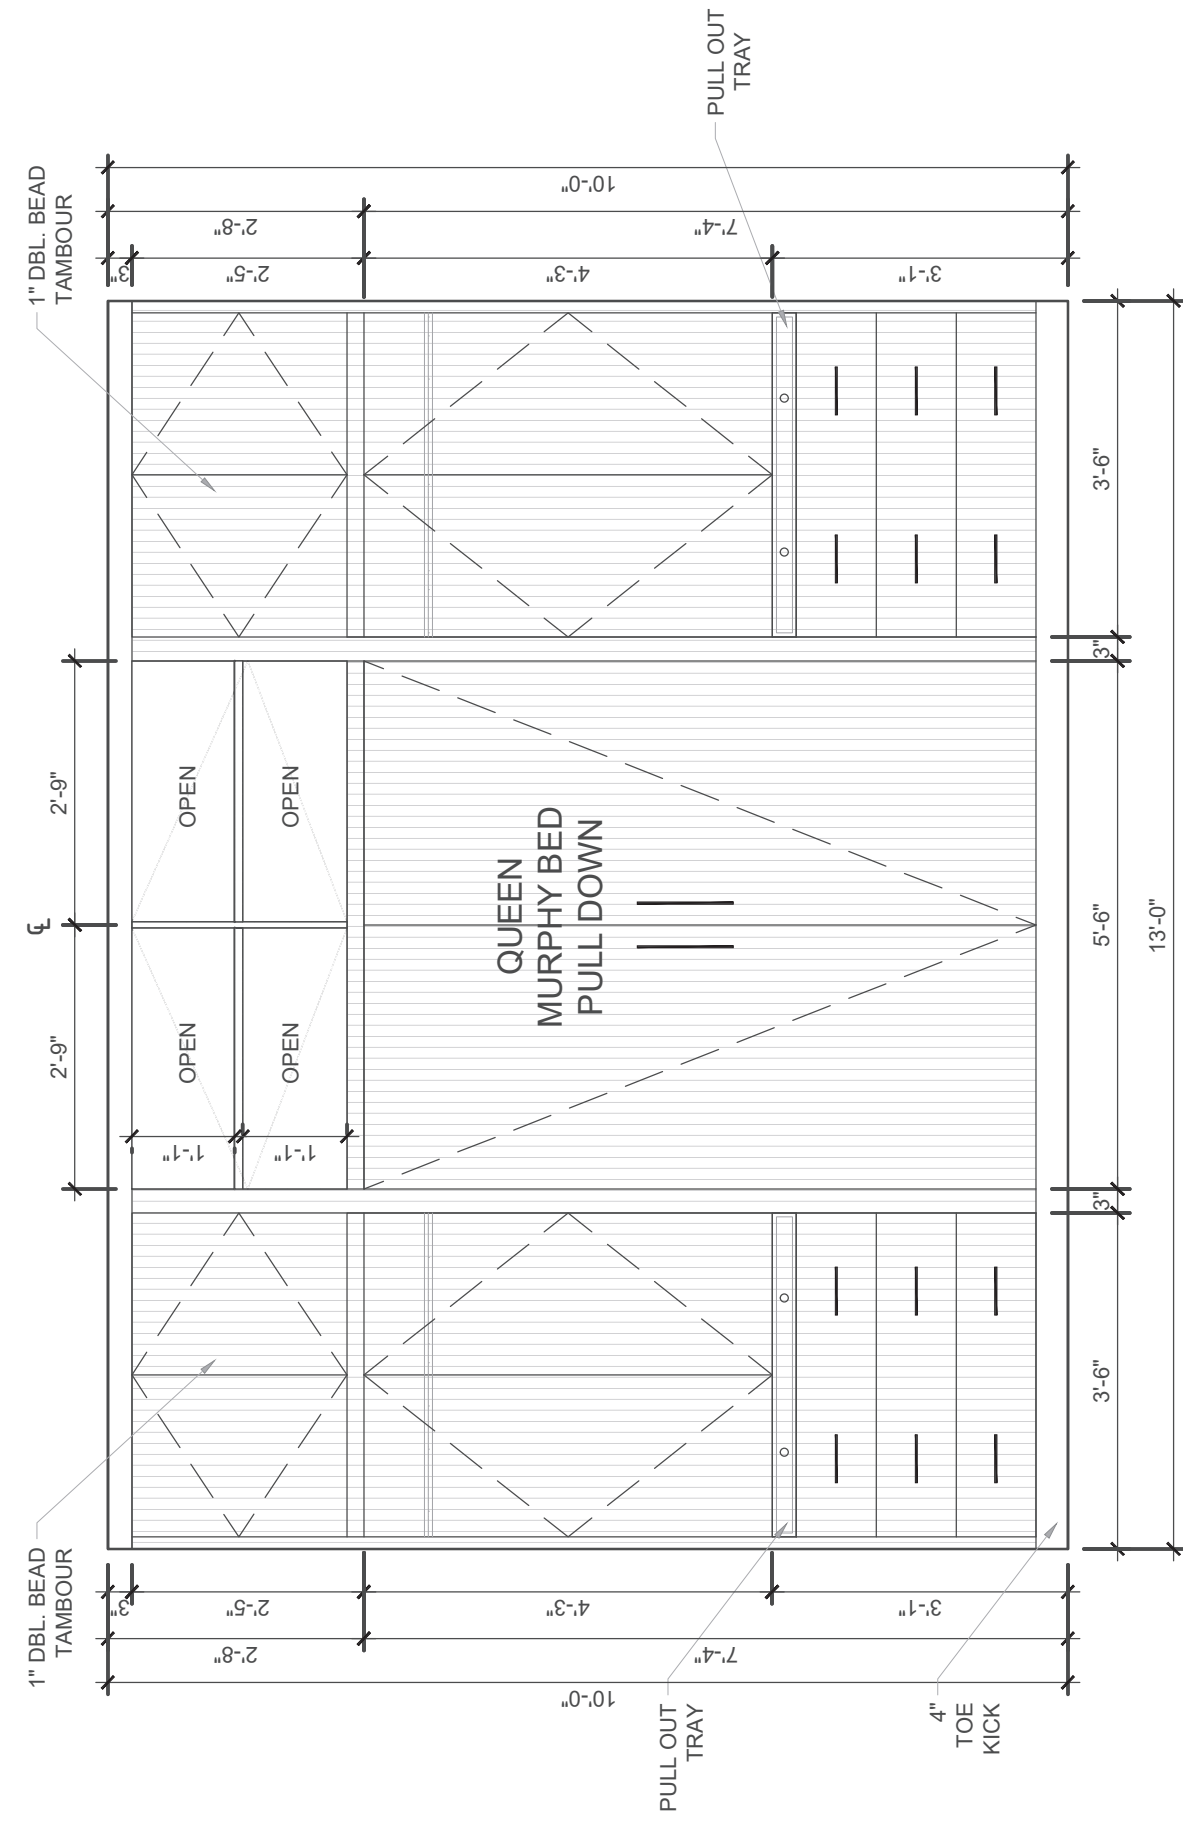


GUEST BEDROOM ELEVATION 1
 SCALE: 1/2" = 1'-0"

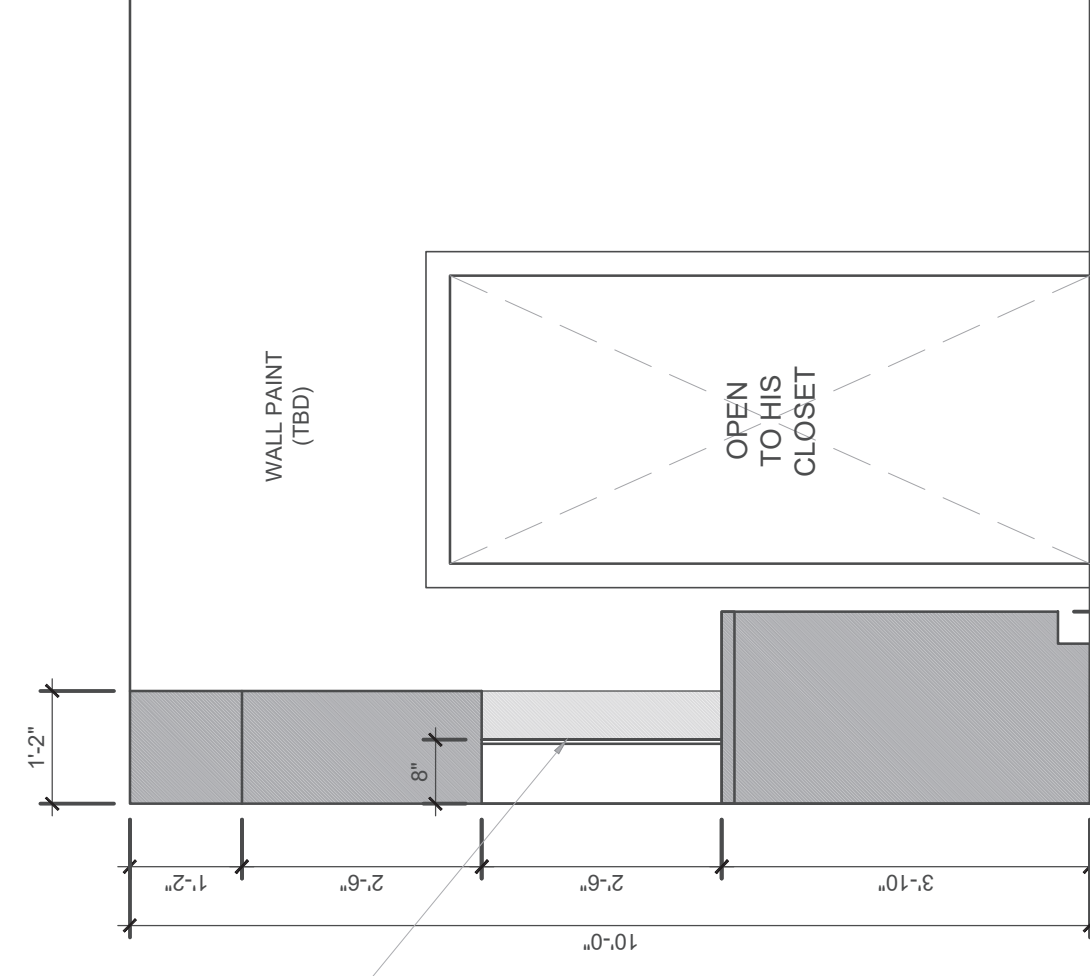


MASTER CLOSET - HERS
 SCALE: 1/2" = 1'-0"

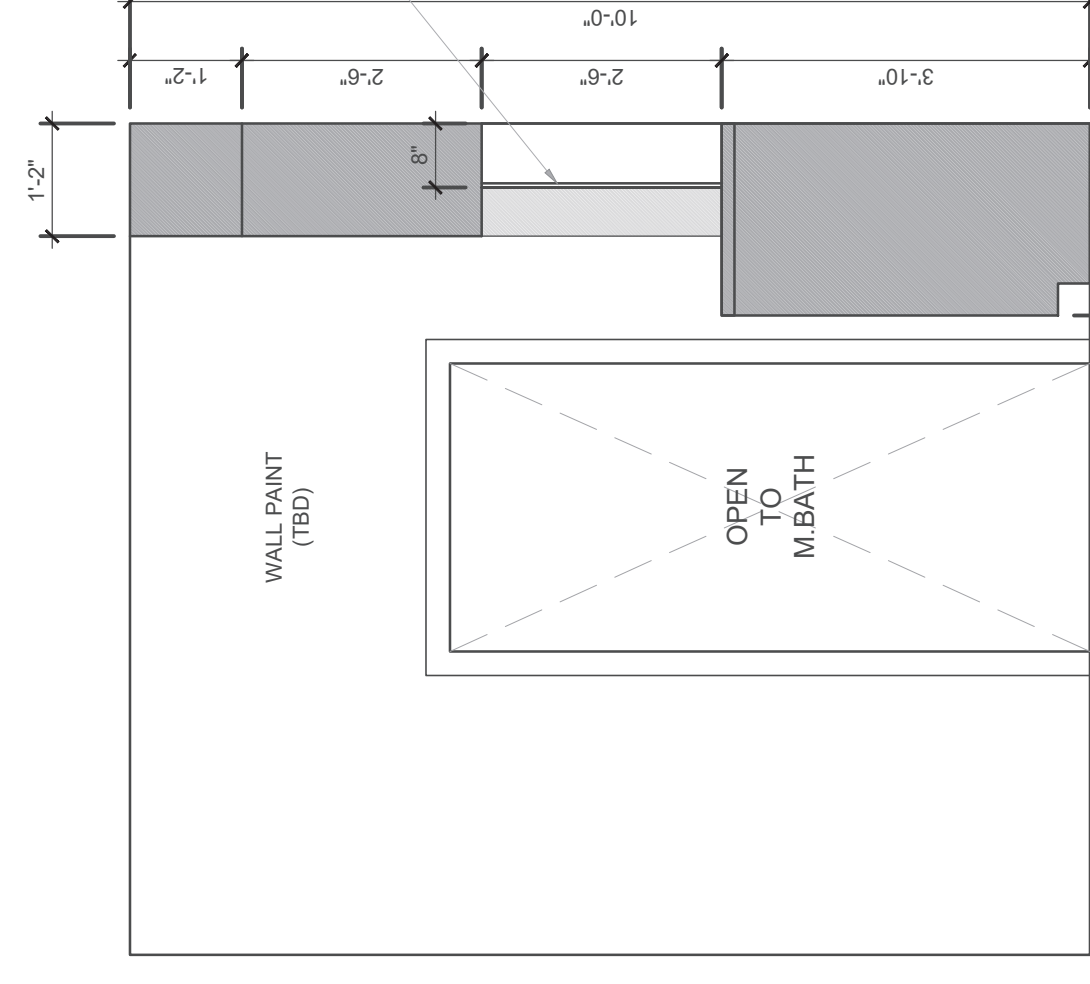


MASTER CLOSET - HERS
 SCALE: 1/2" = 1'-0"

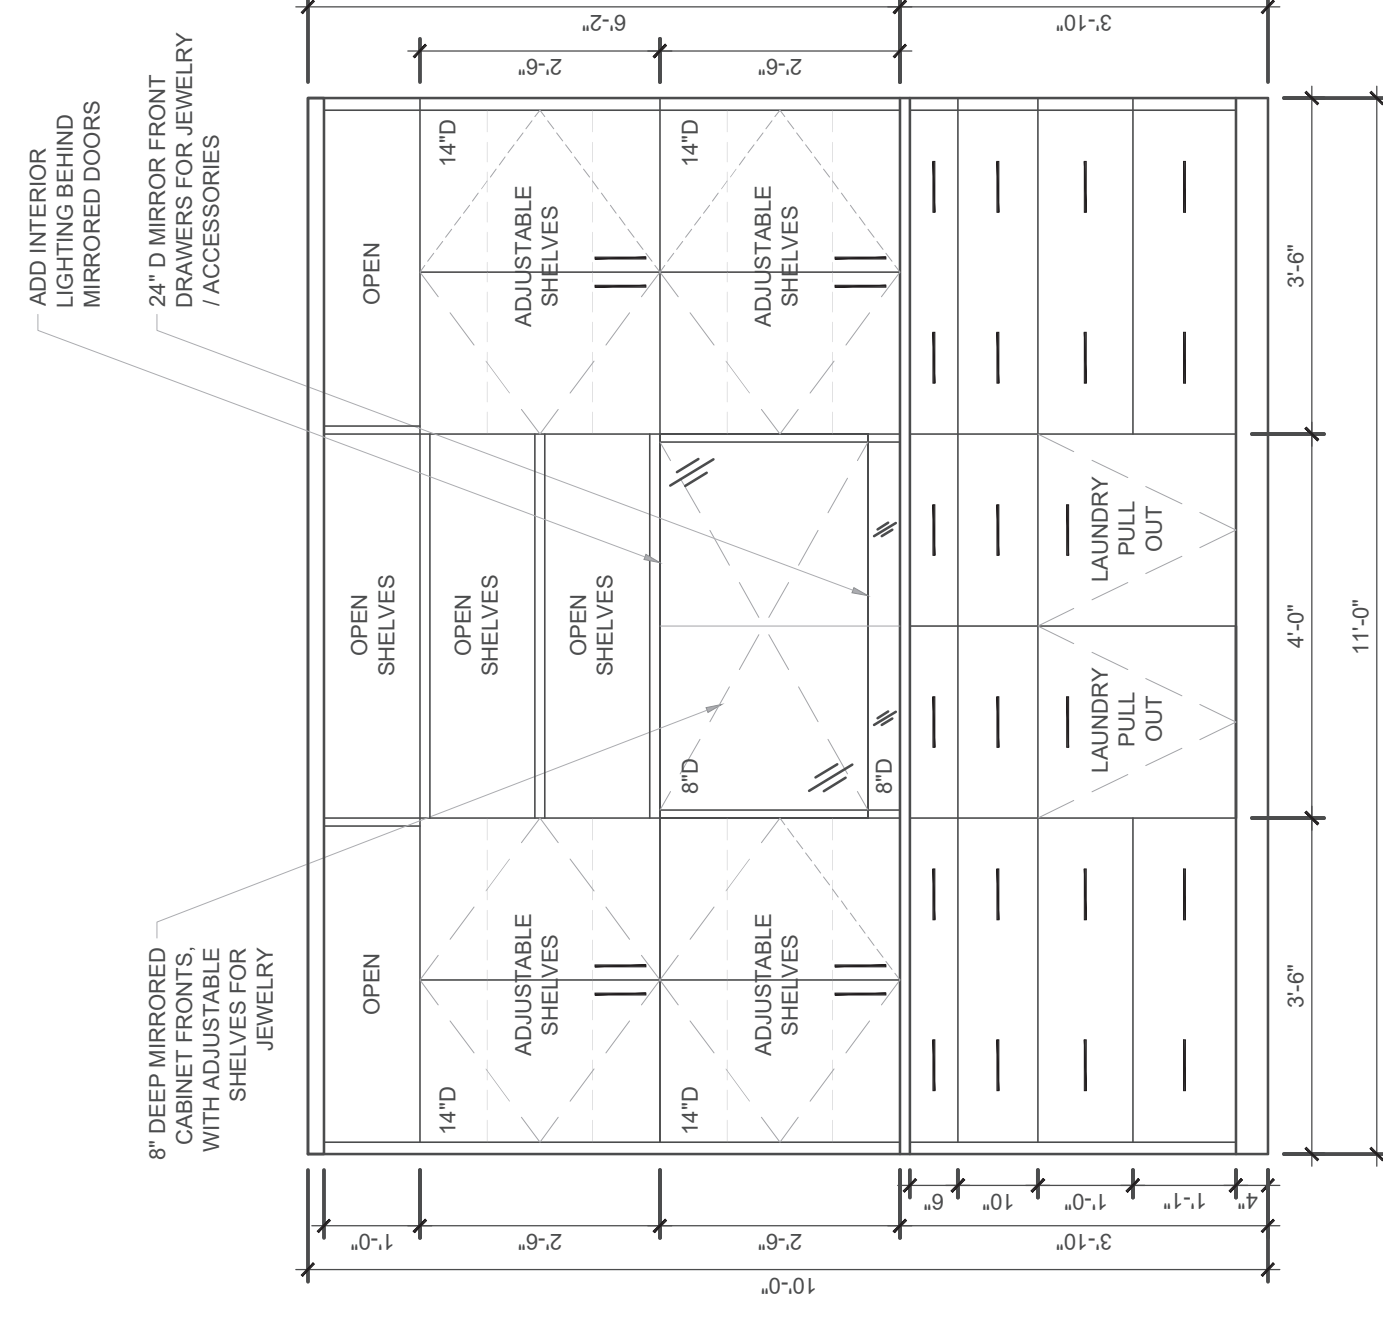


MASTER CLOSET - HERS
 SCALE: 1/2" = 1'-0"

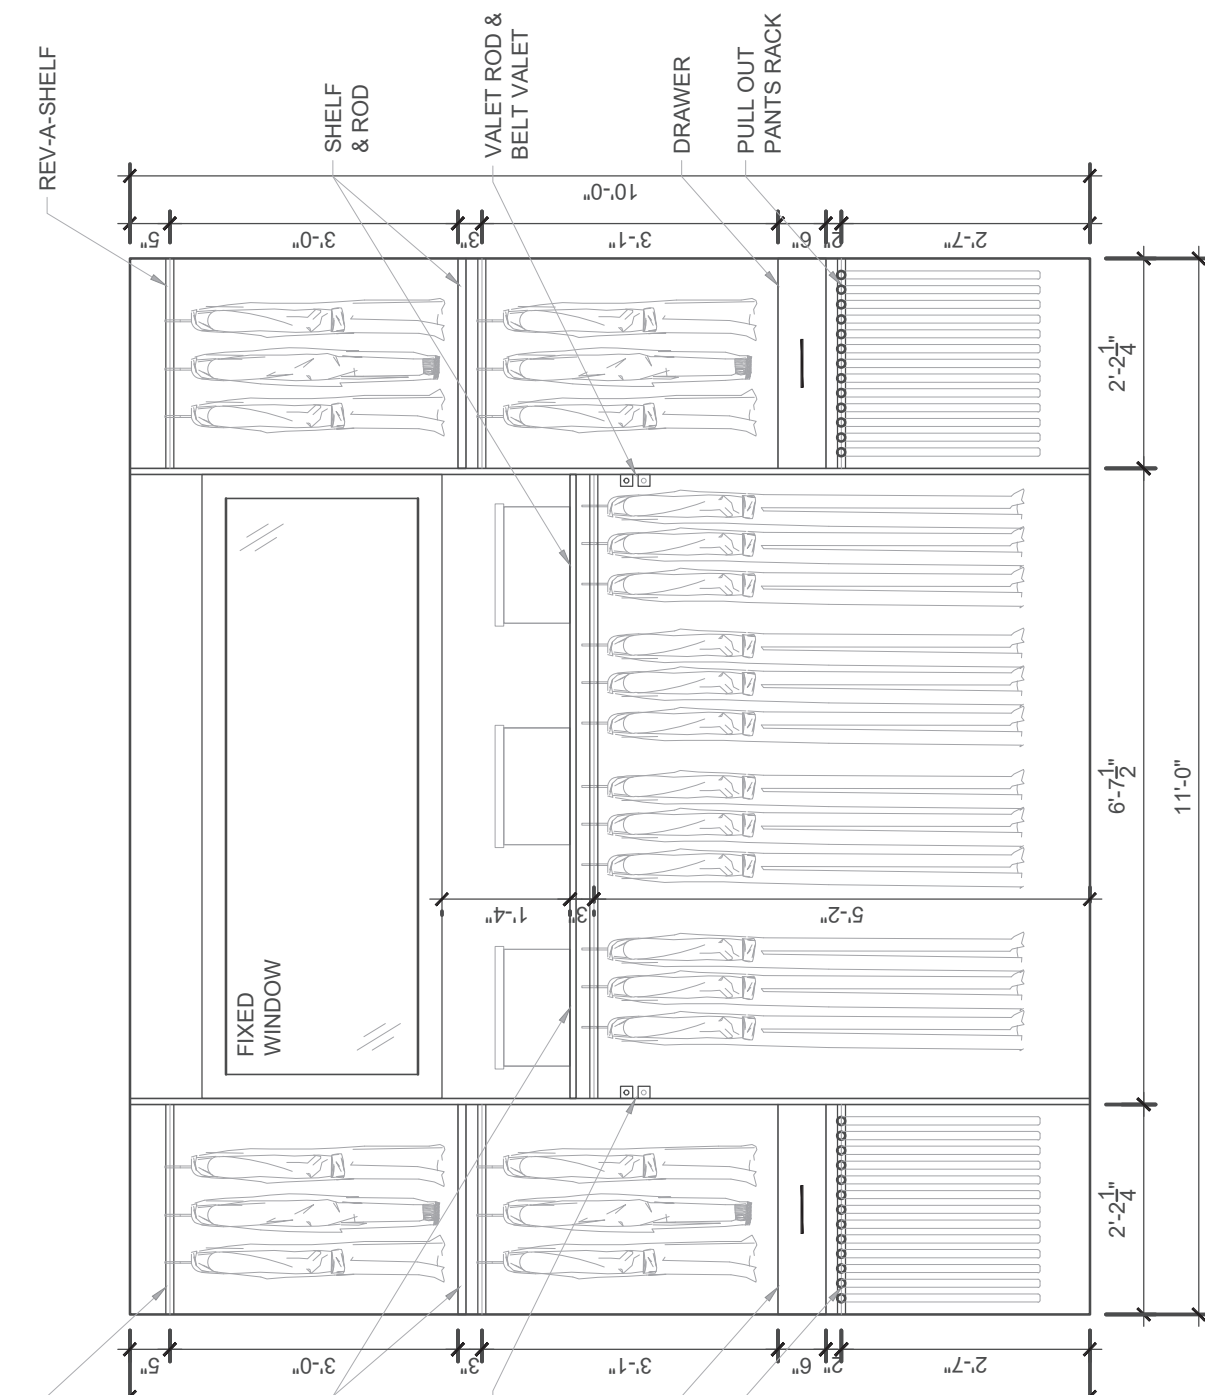


MASTER CLOSET - HERS
 SCALE: 1/2" = 1'-0"

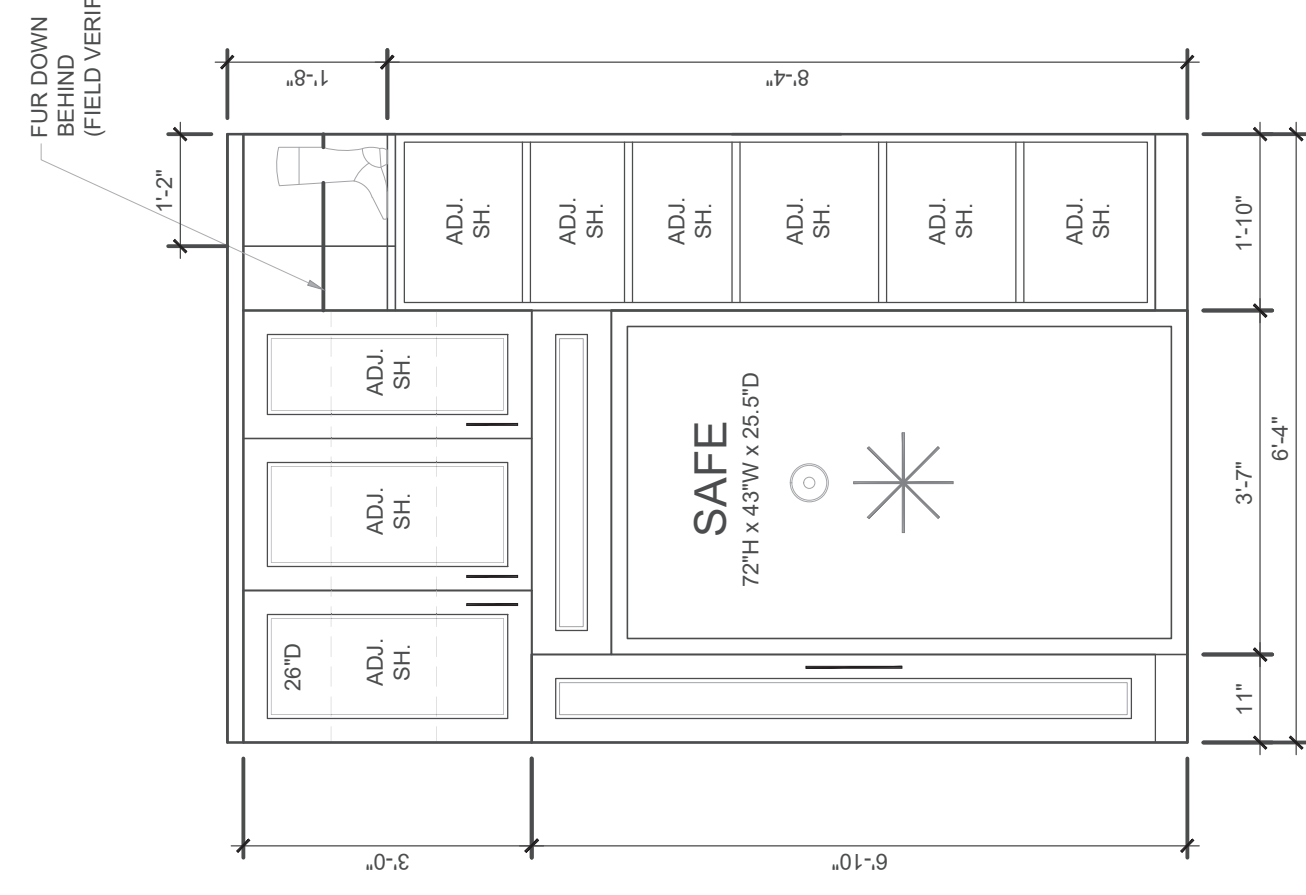


MASTER CLOSET - HIS
 SCALE: 1/2" = 1'-0"

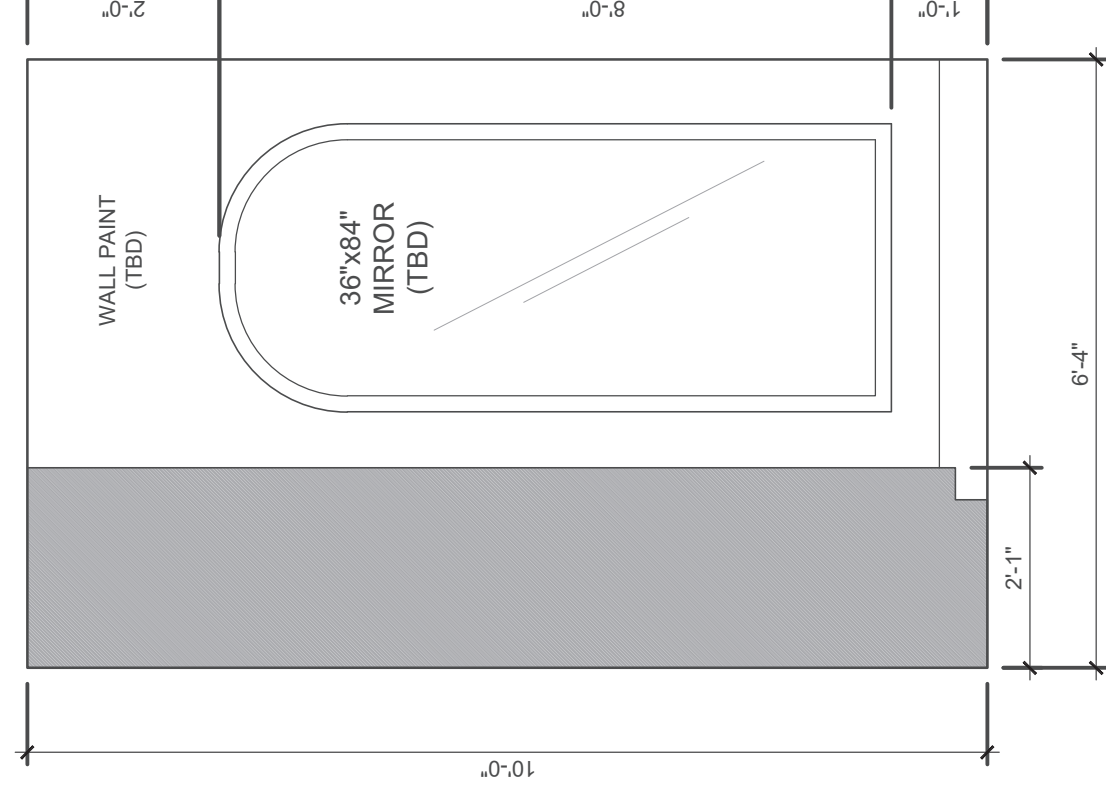

MASTER CLOSET - HIS
 SCALE: 1/2" = 1'-0"

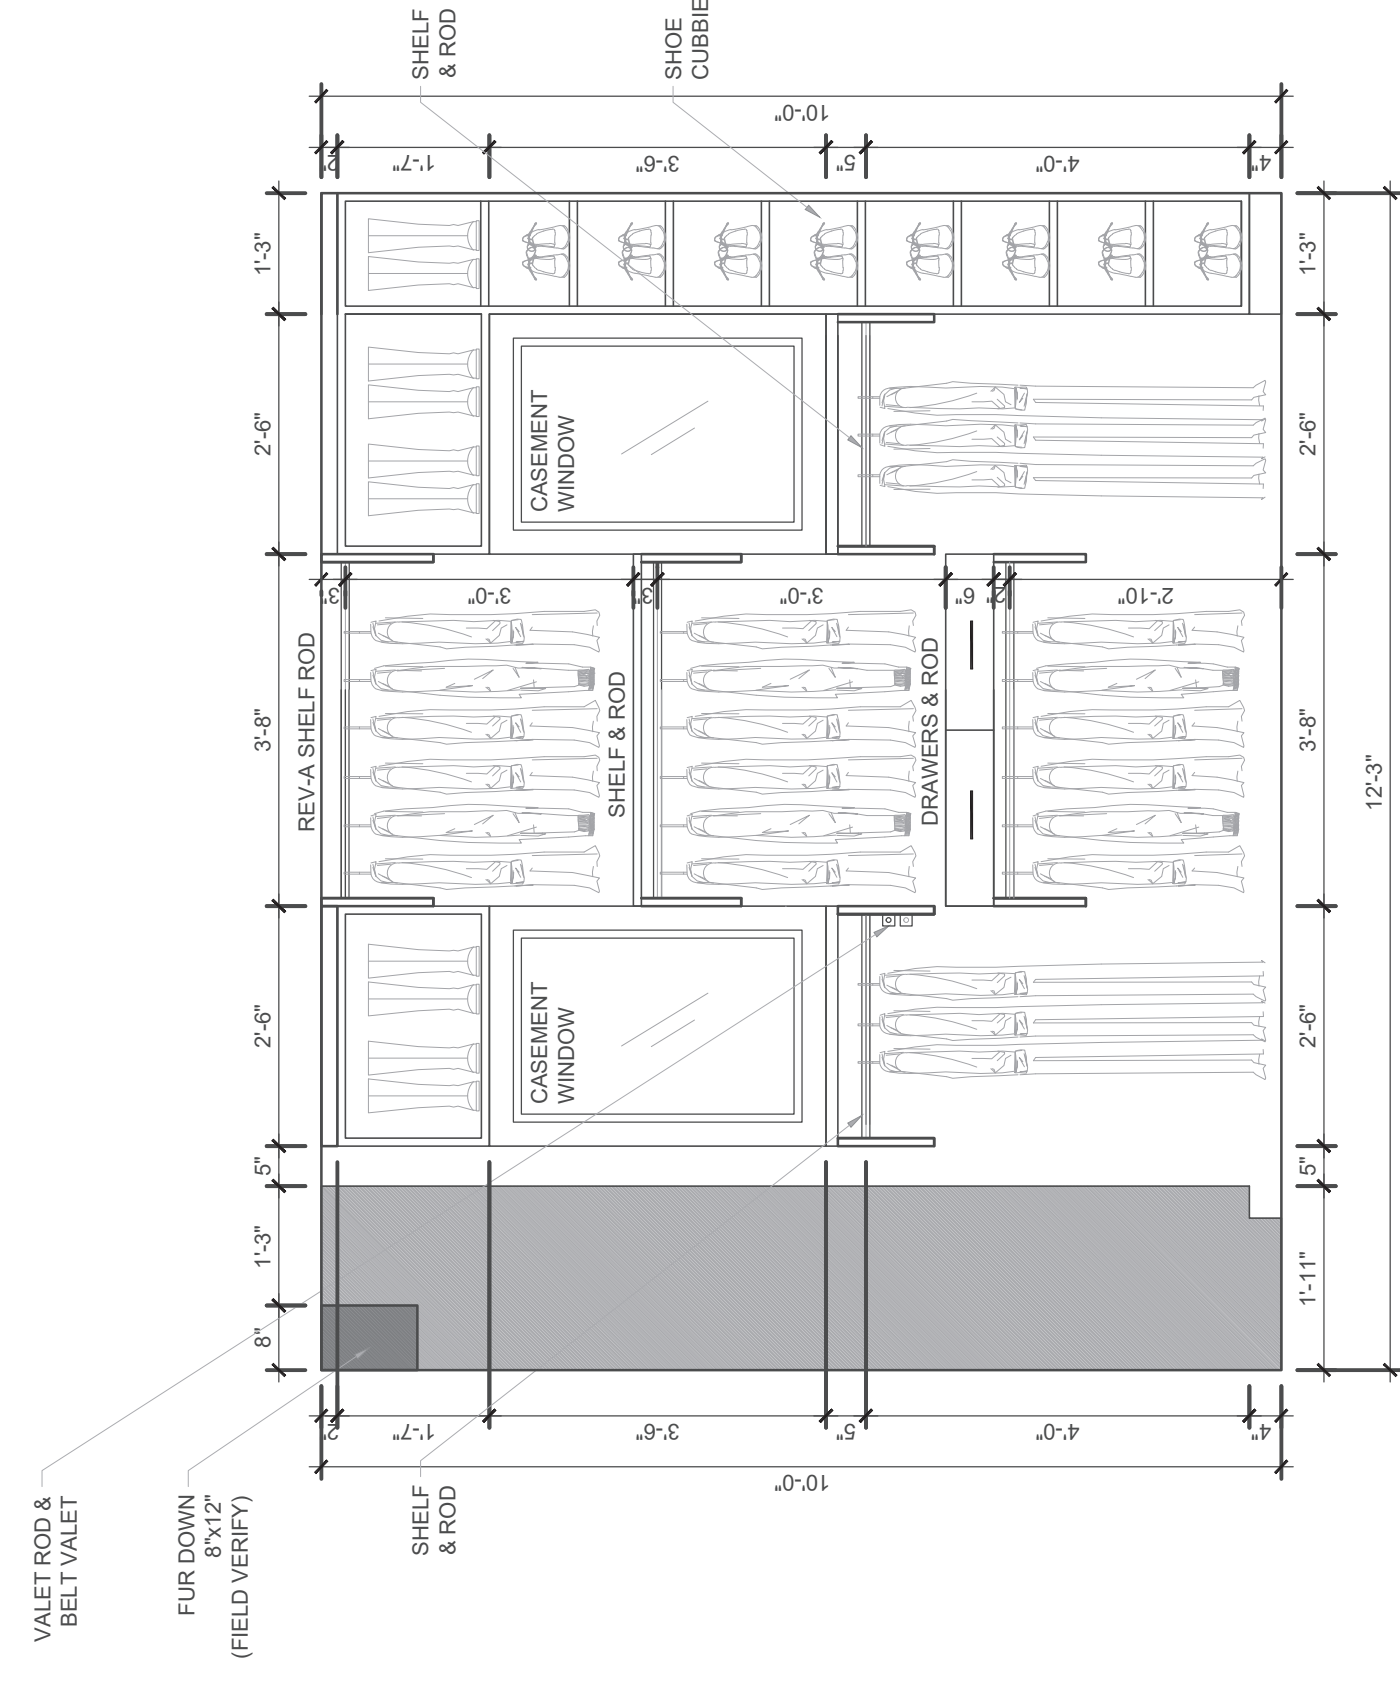

MASTER CLOSET - HIS
 SCALE: 1/2" = 1'-0"

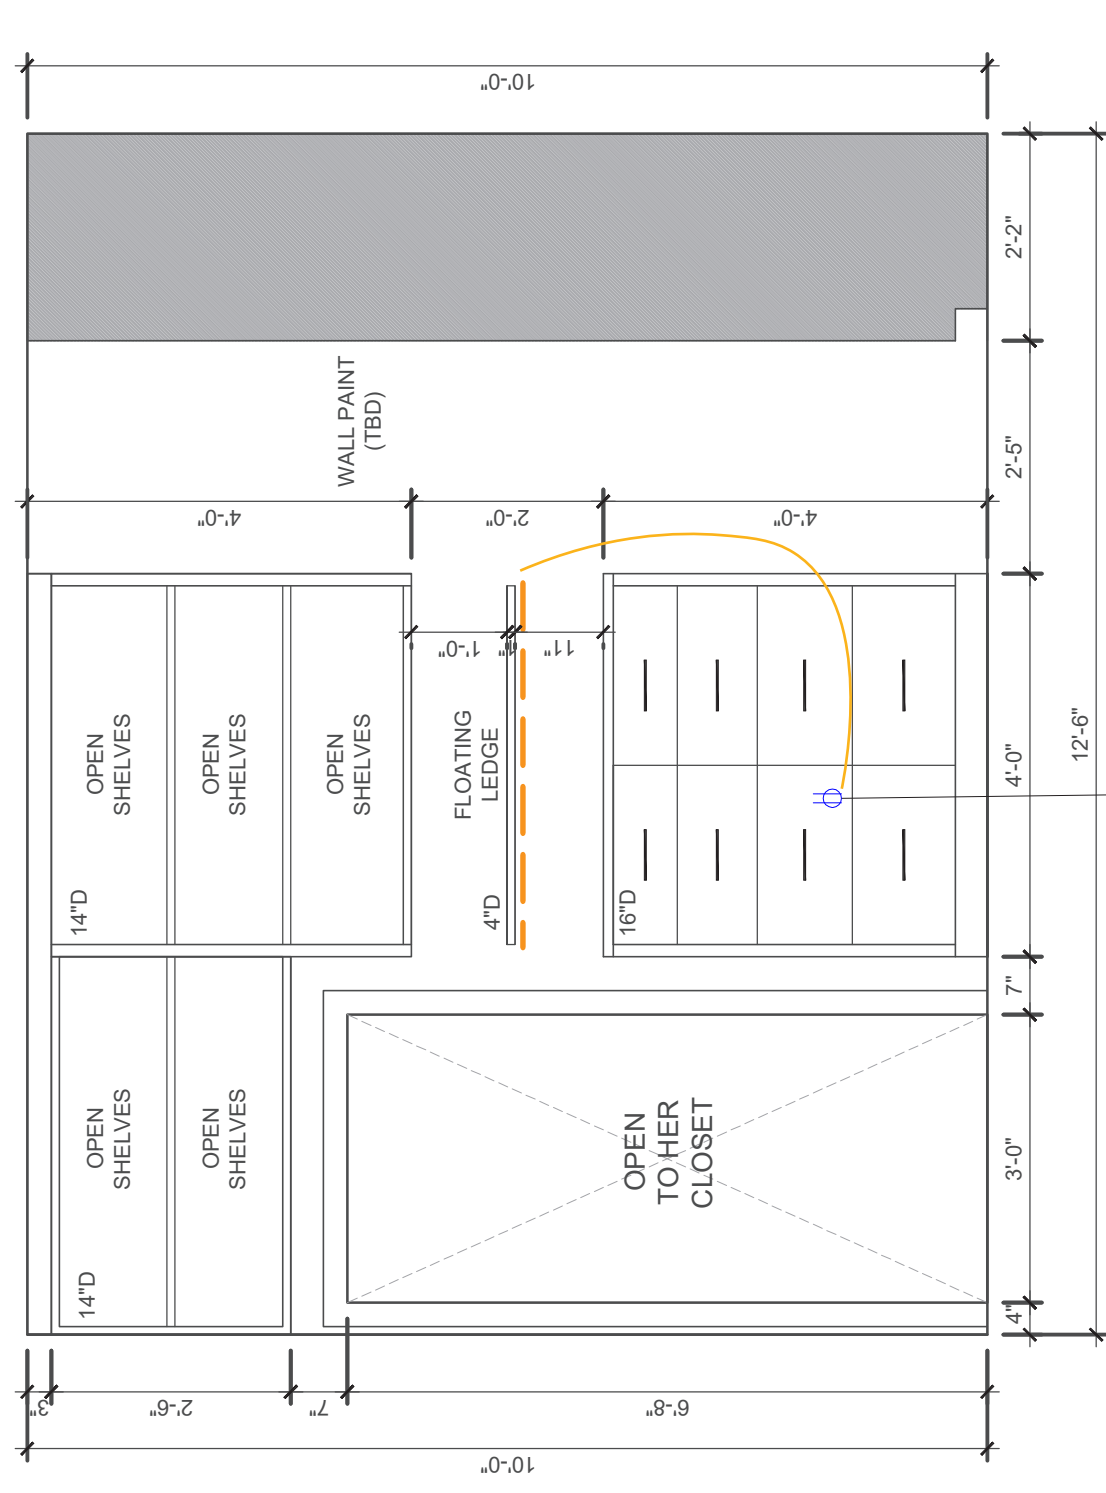

MASTER CLOSET - HIS
 SCALE: 1/2" = 1'-0"

LCP 2.84 WIC 4 - 1x 30W Driver

